



NOTES


1. ALL MEASUREMENTS ARE IN METRES UNLESS OTHERWISE SPECIFIED.

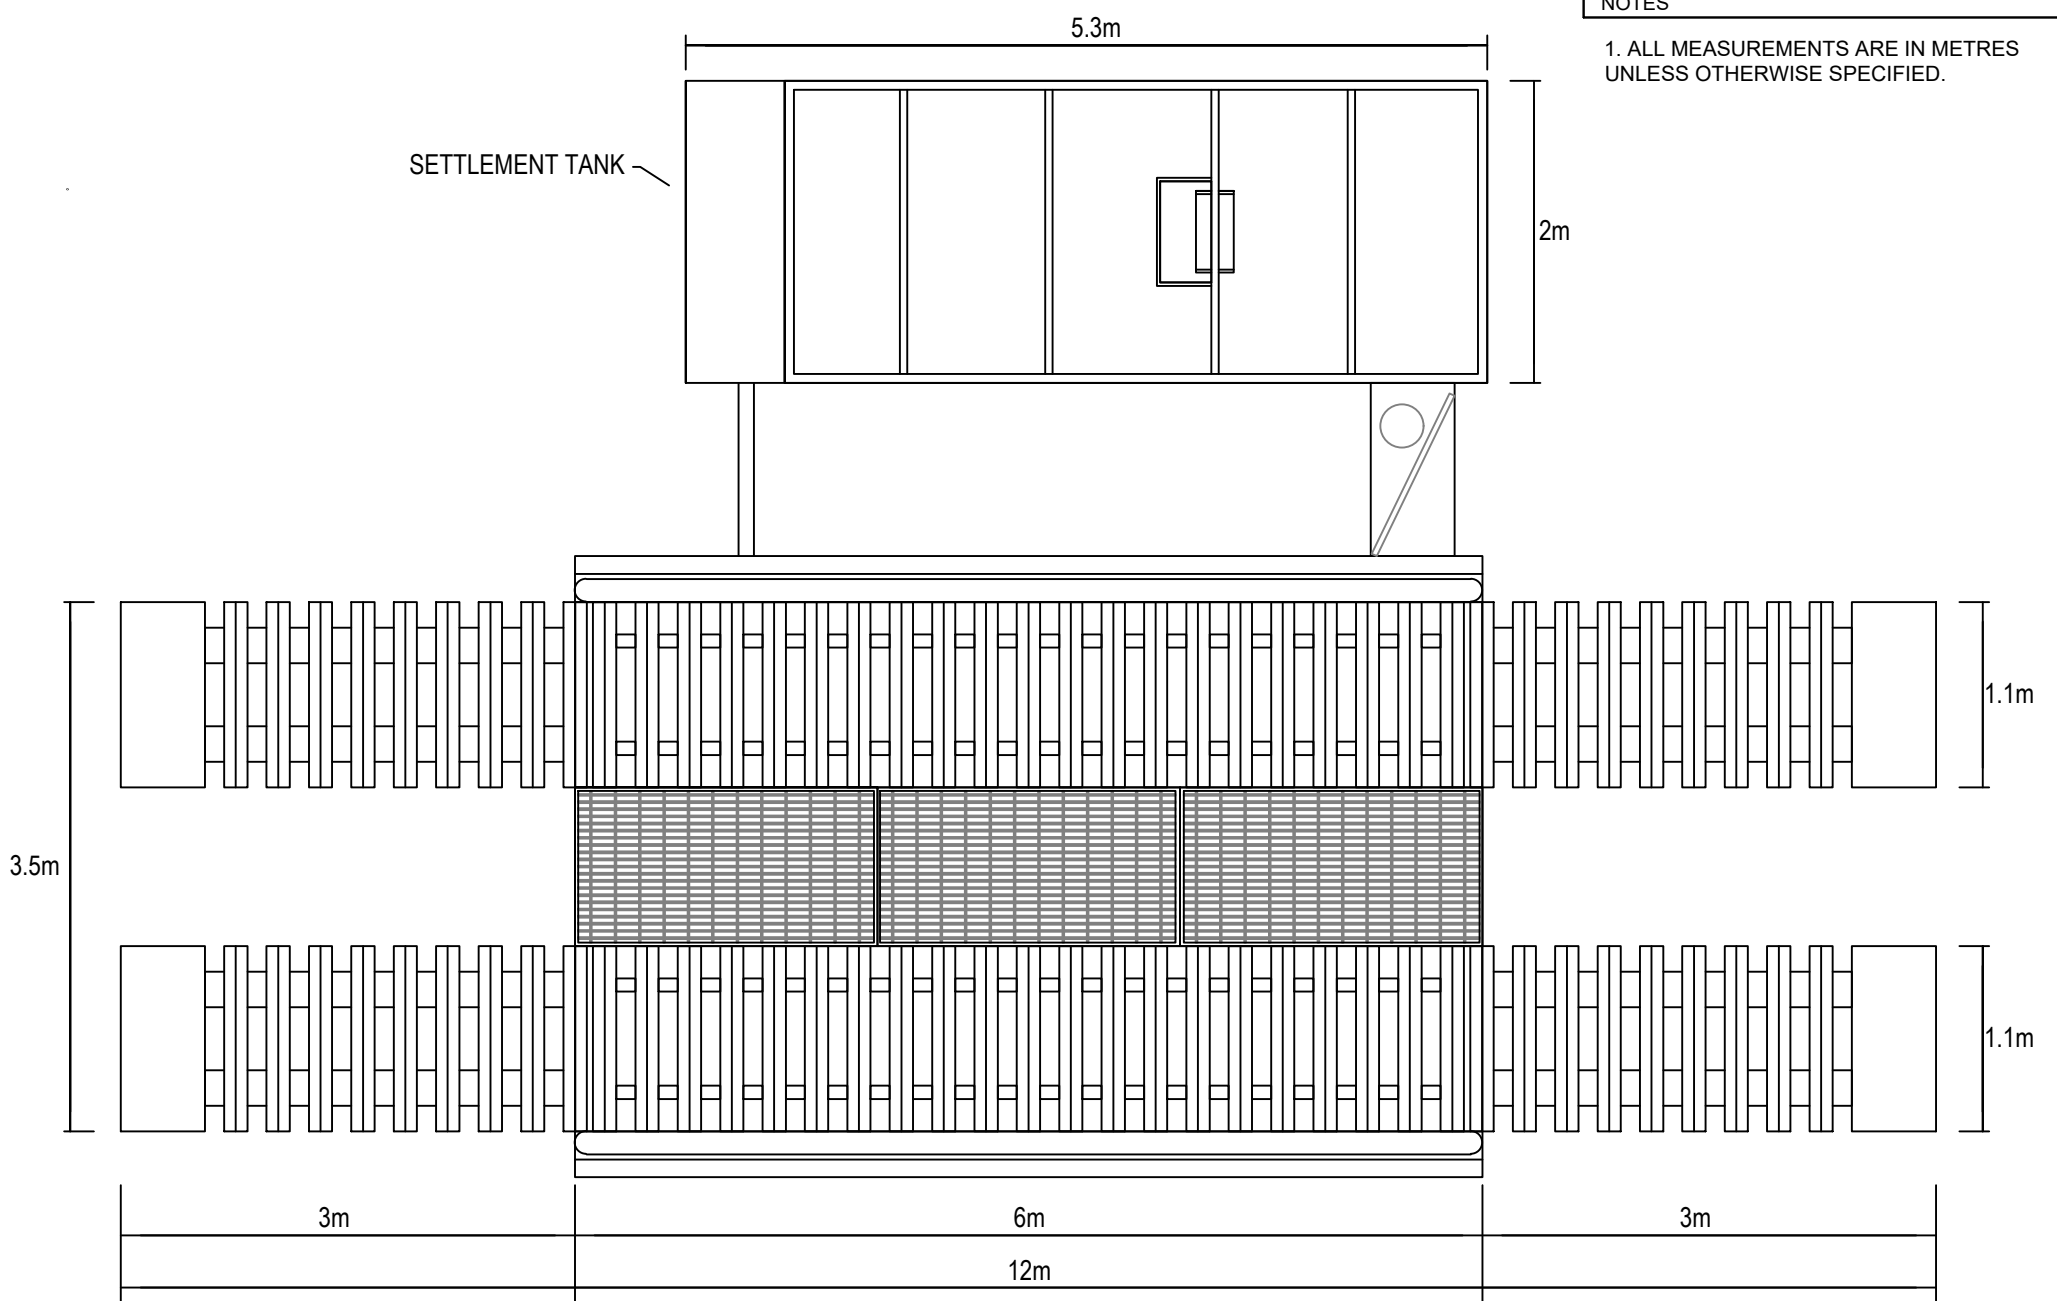

PLAN
SCALE 1:50

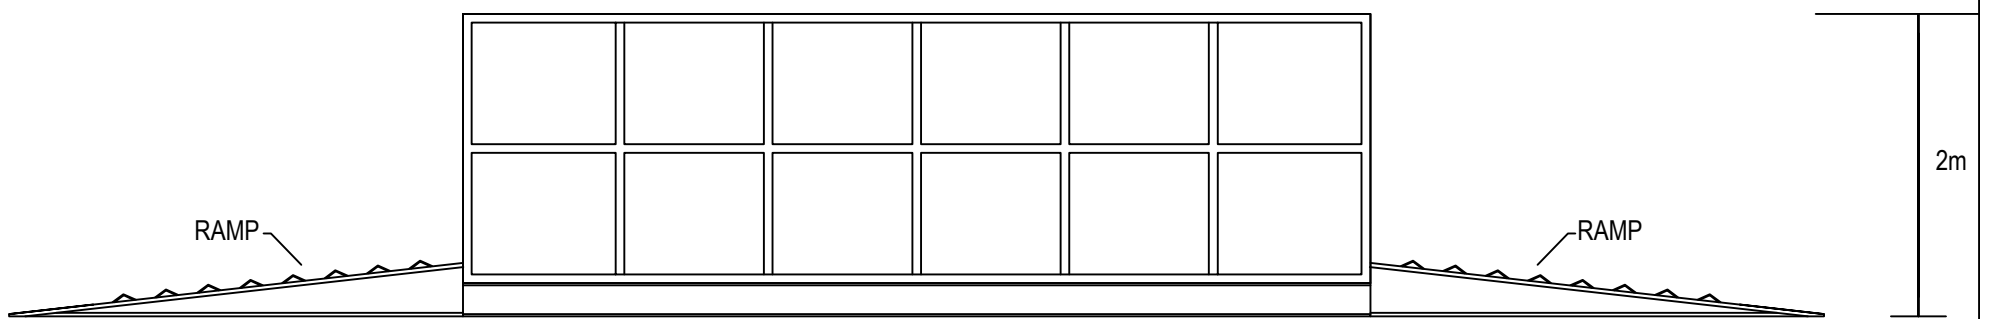

SIDE ELEVATION
SCALE 1:50

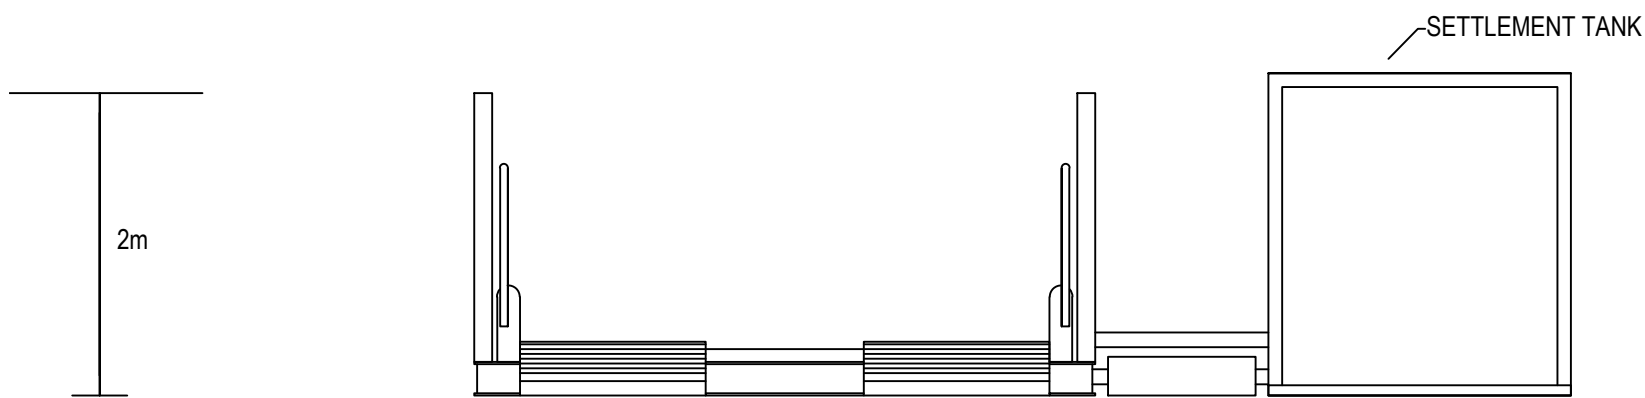

FRONT ELEVATION
SCALE 1:50



2nd and 3rd FLOORS
15 MIDDLE PAVEMENT
NOTTINGHAM
NG1 7DX
T: 01159 647280
F: 01159 751576
www.slrconsulting.com

LOUND
PLANNING APPLICATION

WHEEL WASH
ELEVATIONS

012

Scale 1:50 @ A3

Date FEBRUARY 2023