




Notes:
 1. All measurements are in millimetres unless otherwise specified.

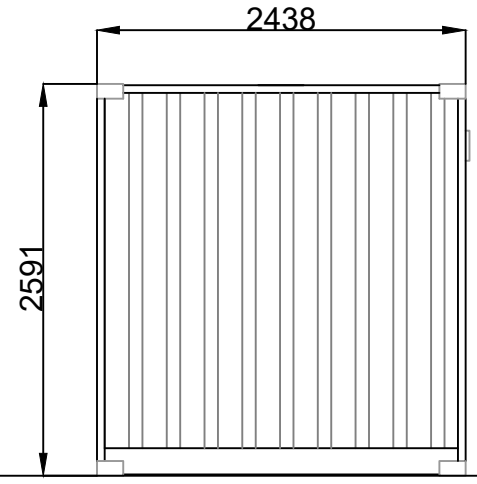


BACK ELEVATION
 SCALE 1:50

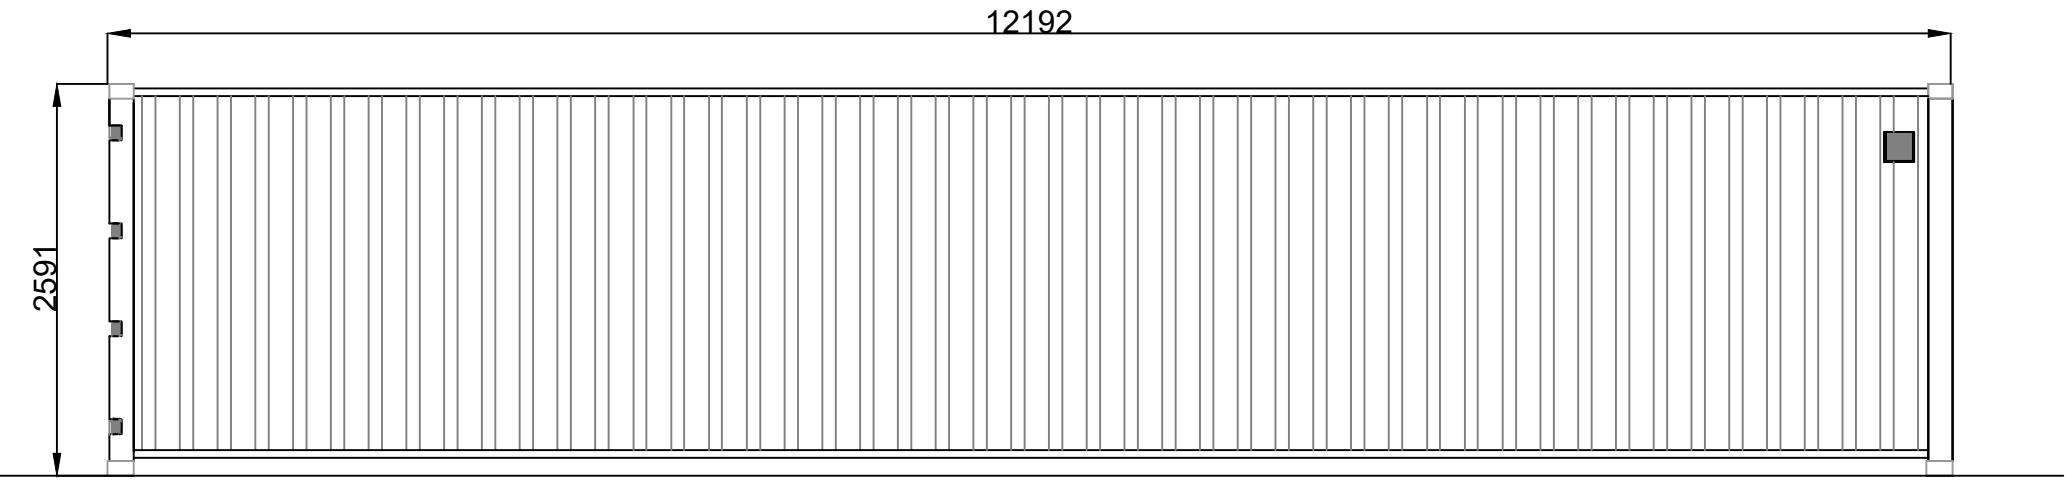


SIDE ELEVATION
 SCALE 1:50

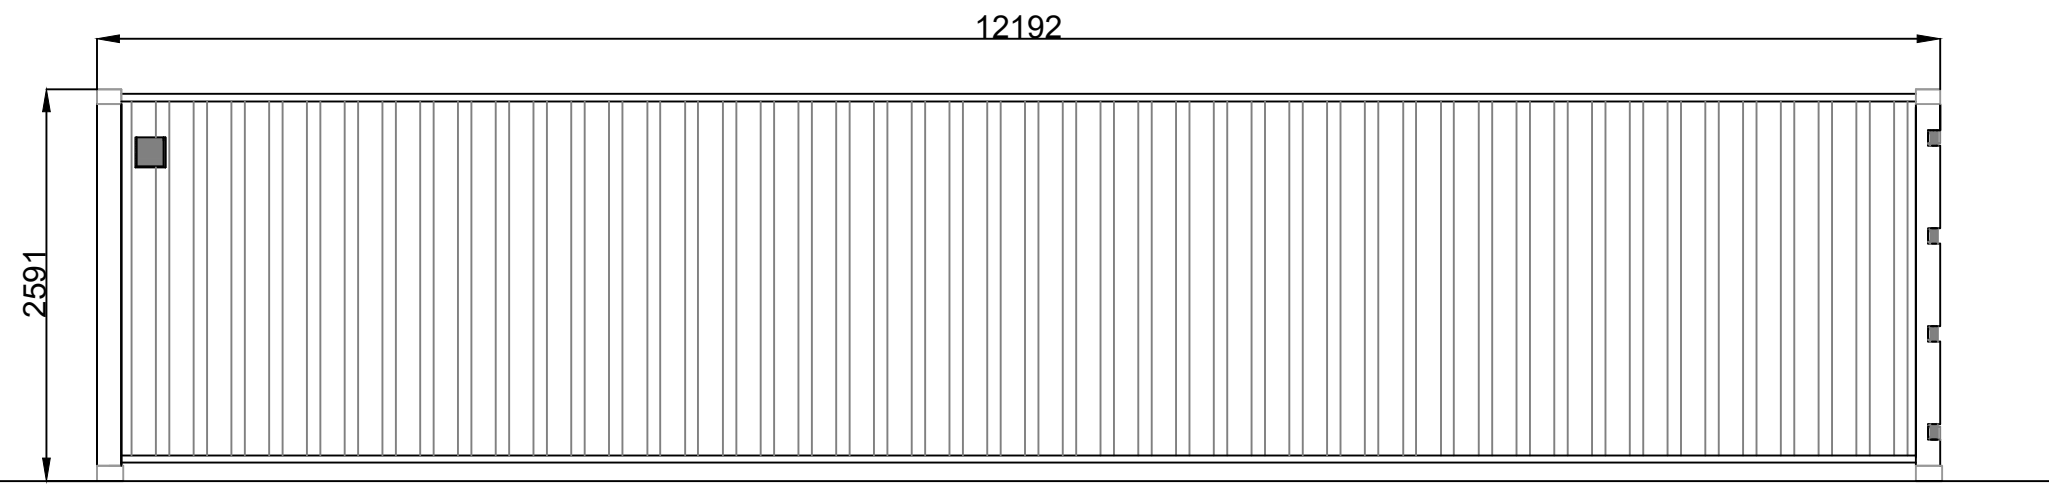

SIDE ELEVATION
 SCALE 1:50

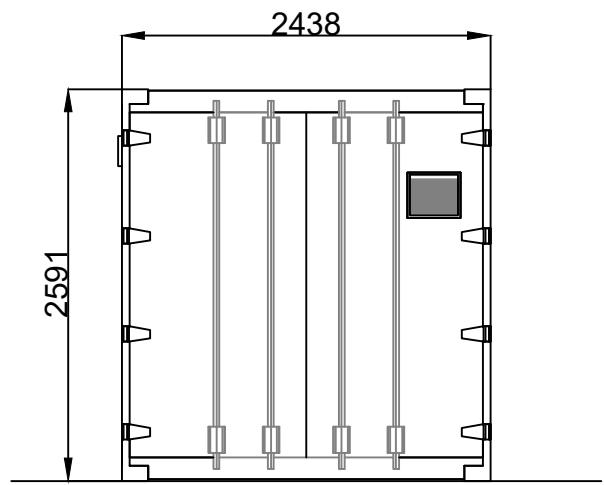

FRONT ELEVATION
 SCALE 1:50

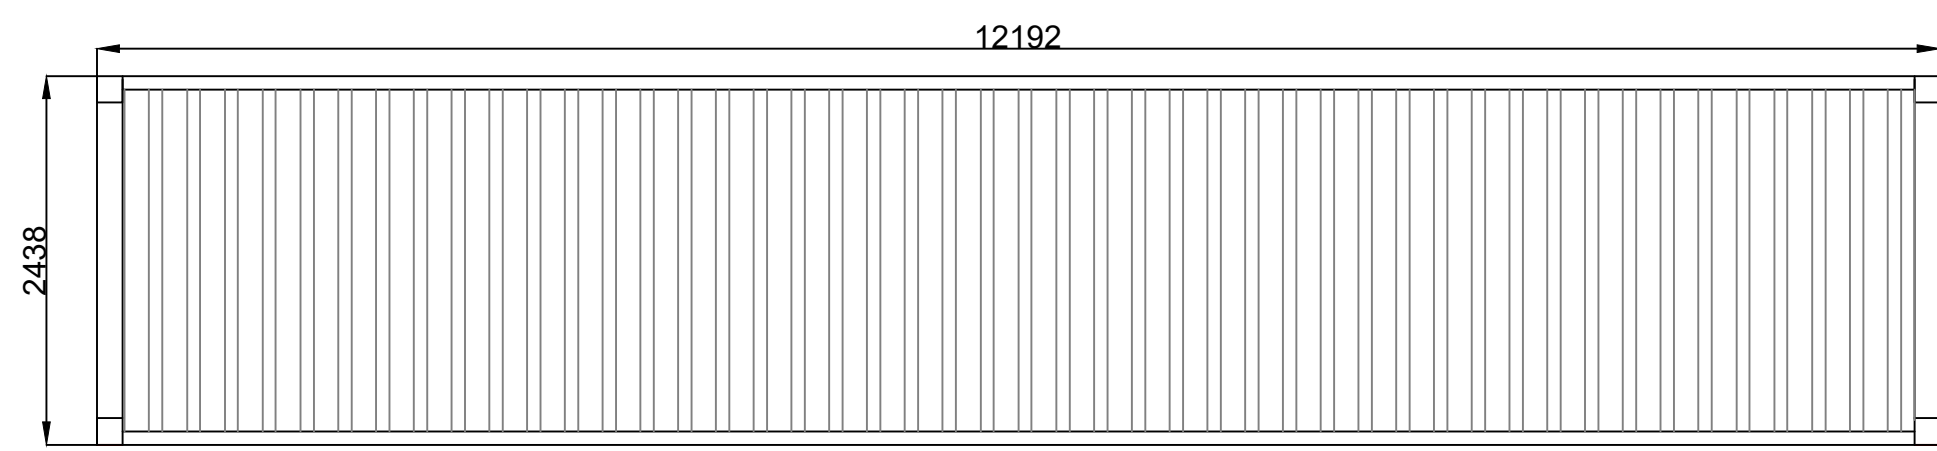

ROOF PLAN
 SCALE 1:50



Scale 1:50

0					
Rev	Amendments	Date	By	Chk	Auth
 www.slrconsulting.com					
Planning Application					
					
Project Lound Planning Application					
Drawing Title Water Treatment Plant Elevations					
Scale 1:50 @ A3		SLR Project No. 403.000007.00001			
Designed N/A	Drawn KW	Checked MM	Authorised CL		
Date N/A	Date 11/23	Date 11/23	Date 11/23		
Drawing Number 034					Rev. 0

05/11/2023
 \\aufile001\IT\SA\Admin\Projects 2\HiveEnergy\403-11426\403-000007-00001 - Lound Drawing Support\Tech\TD - max 3 characters - rename to suit\Draws\Final\Planning_Application_Nov_2023\403-000007-00001-12-034-PO1_WTP_Elevations.dwg