


Plot Date : 12 December 2023 15:08:38
File Name : Y:\CAD\4092 LOUND ASH EXTRACTION\01-WORKING\01_01-DRAWINGS\VOLUME II - ES ADDENDUM\4092-DR-P-0010_P1

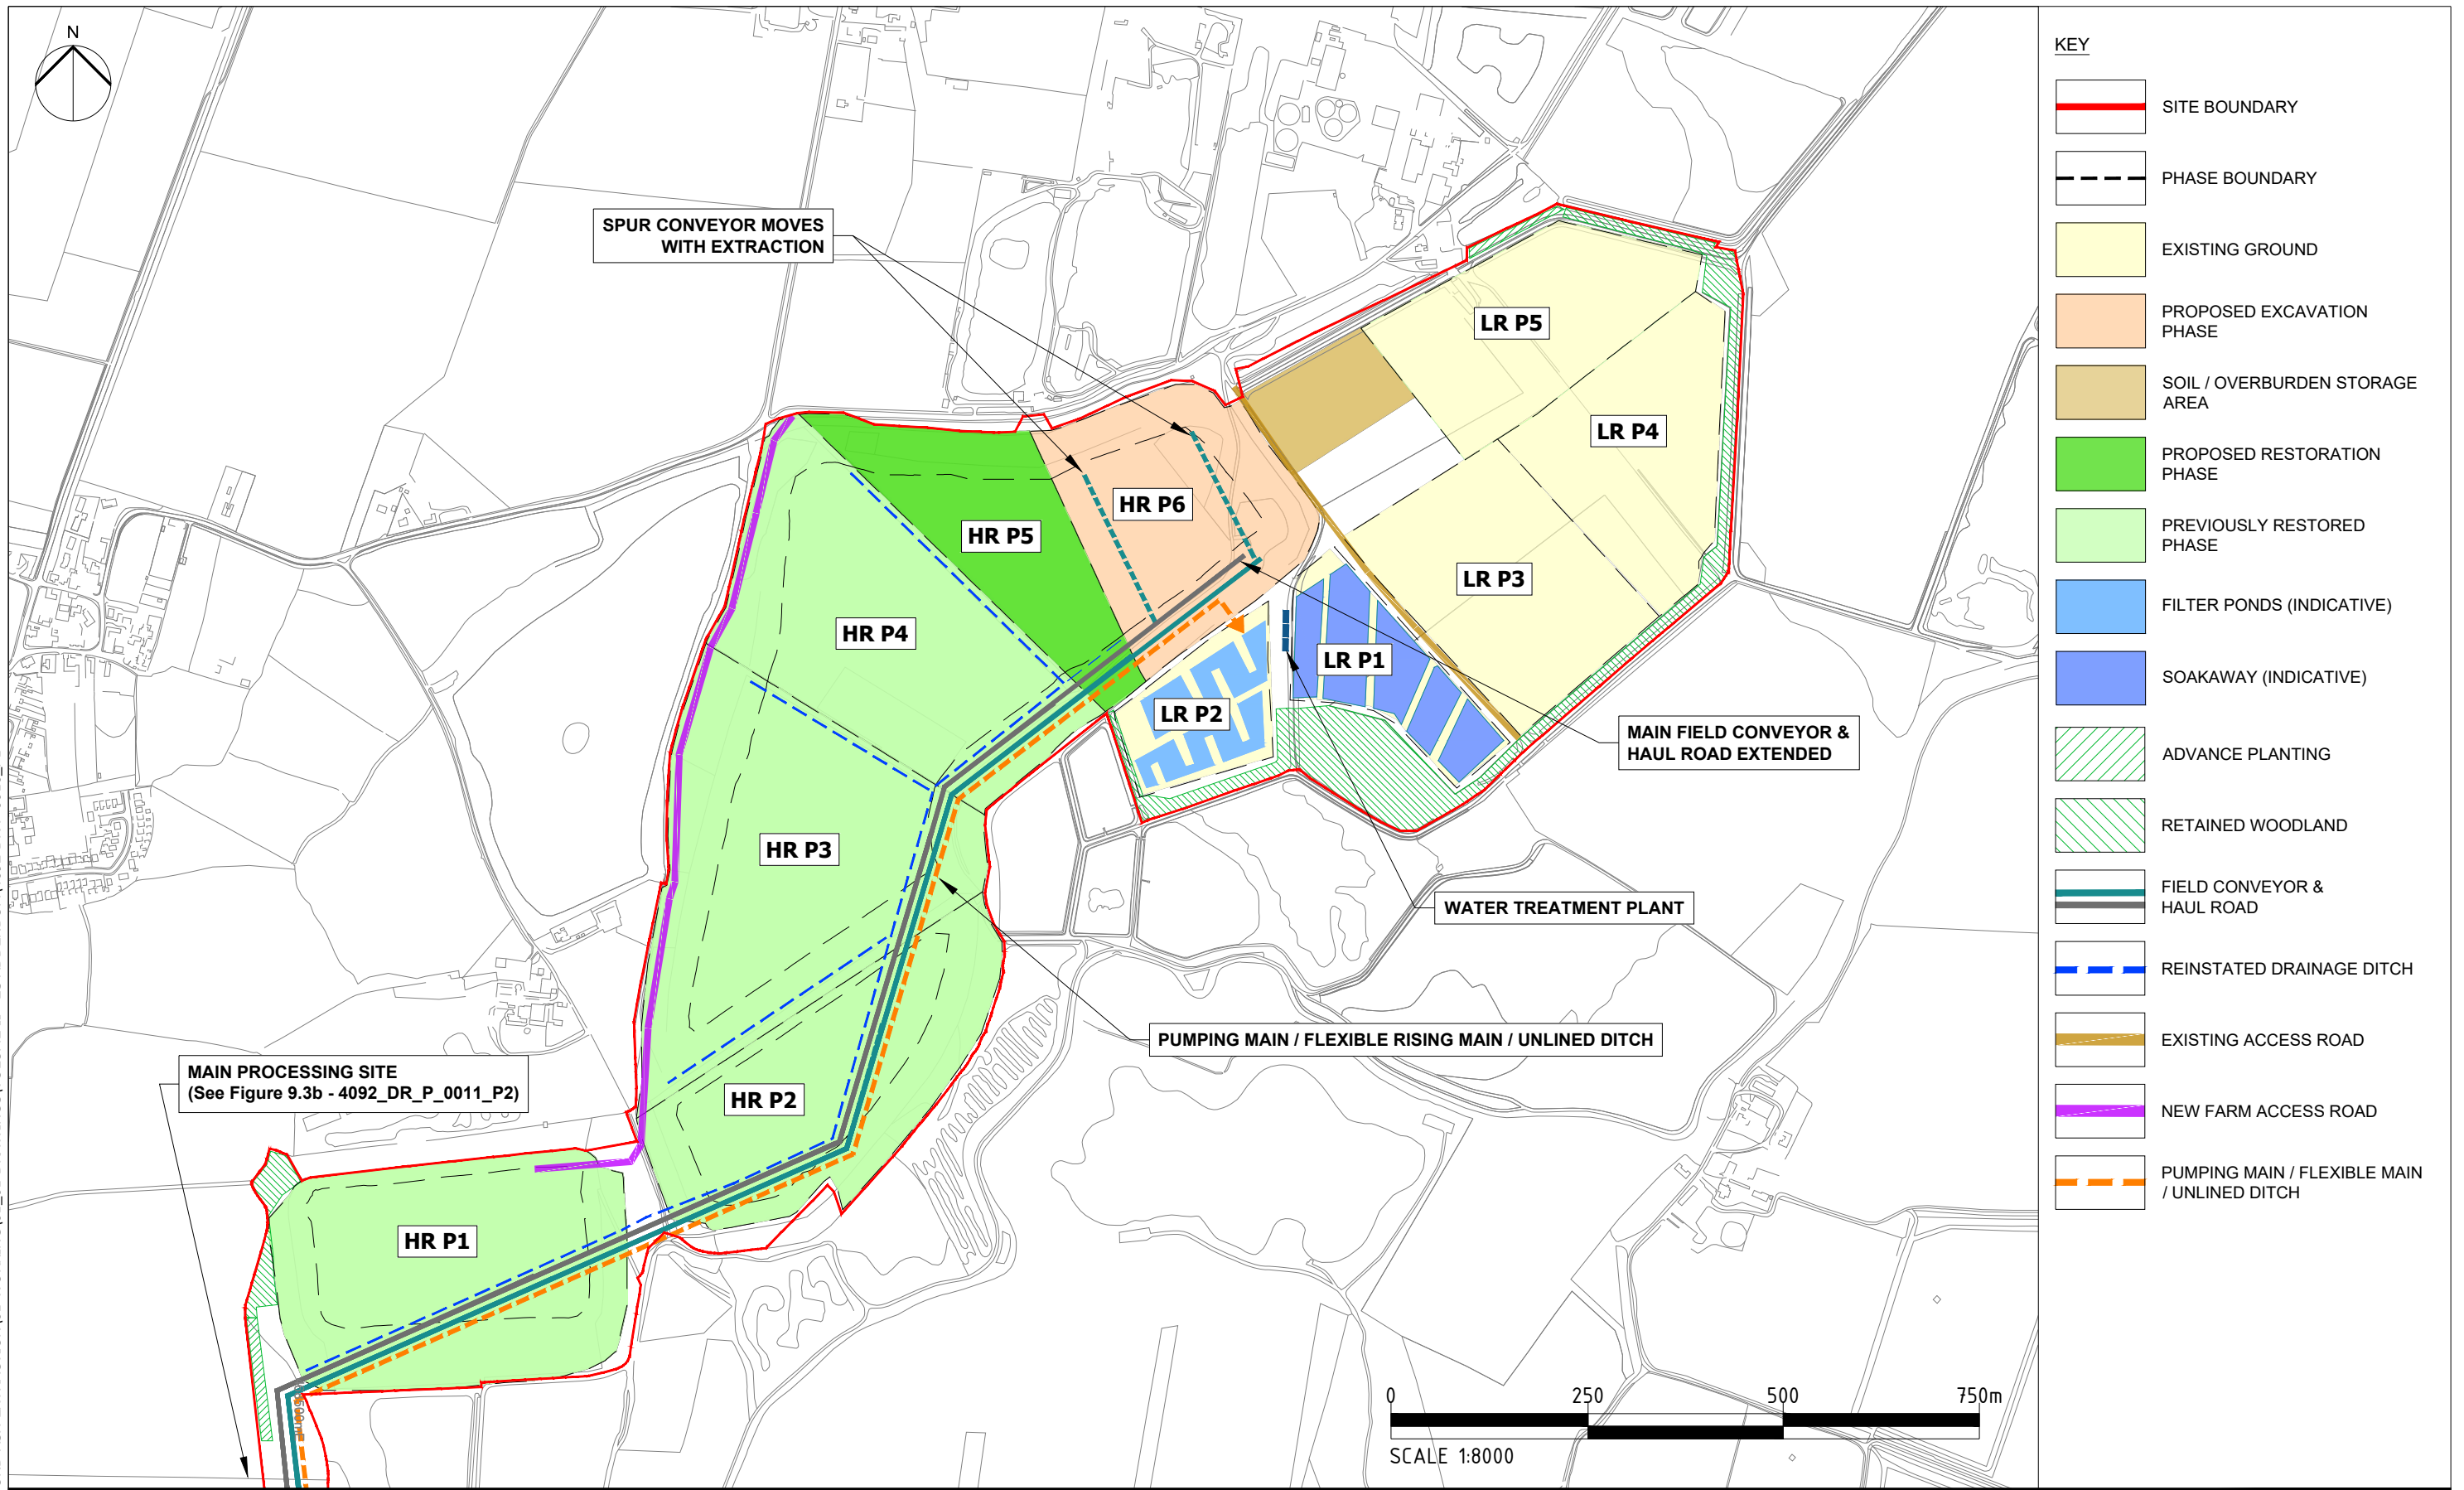

Project Title RETFORD CIRCULAR ECONOMY PROJECT		Drawing Title FIGURE 9.3a OUTLINE SITE WIDE DRAINAGE PLAN (EXTRACTION AREA)		Purpose of issue PRELIMINARY		THIS DOCUMENT HAS BEEN PREPARED IN ACCORDANCE WITH THE SCOPE OF ARCUS' APPOINTMENT WITH ITS CLIENT AND IS SUBJECT TO THE TERMS OF THAT APPOINTMENT. ARCUS ACCEPTS NO LIABILITY FOR ANY USE OF THIS DOCUMENT OTHER THAN BY ITS CLIENT AND ONLY FOR THE PURPOSES FOR WHICH IT WAS PREPARED AND PROVIDED		Environmental Resources Management (ERM) 2nd Floor 144 West George Street Glasgow, G2 2HG Tel: +44 (0) 20 3206 5440 www.erm.com	
Client LOUND HIVE LTD		Designed - Drawn SR Arcus Internal Project No. 4092 Scale @ A3 1:8000		Checked RC Approved TA Date 12.12.23		Drawing Number 4092_DR_P_0010		Rev 1	

