




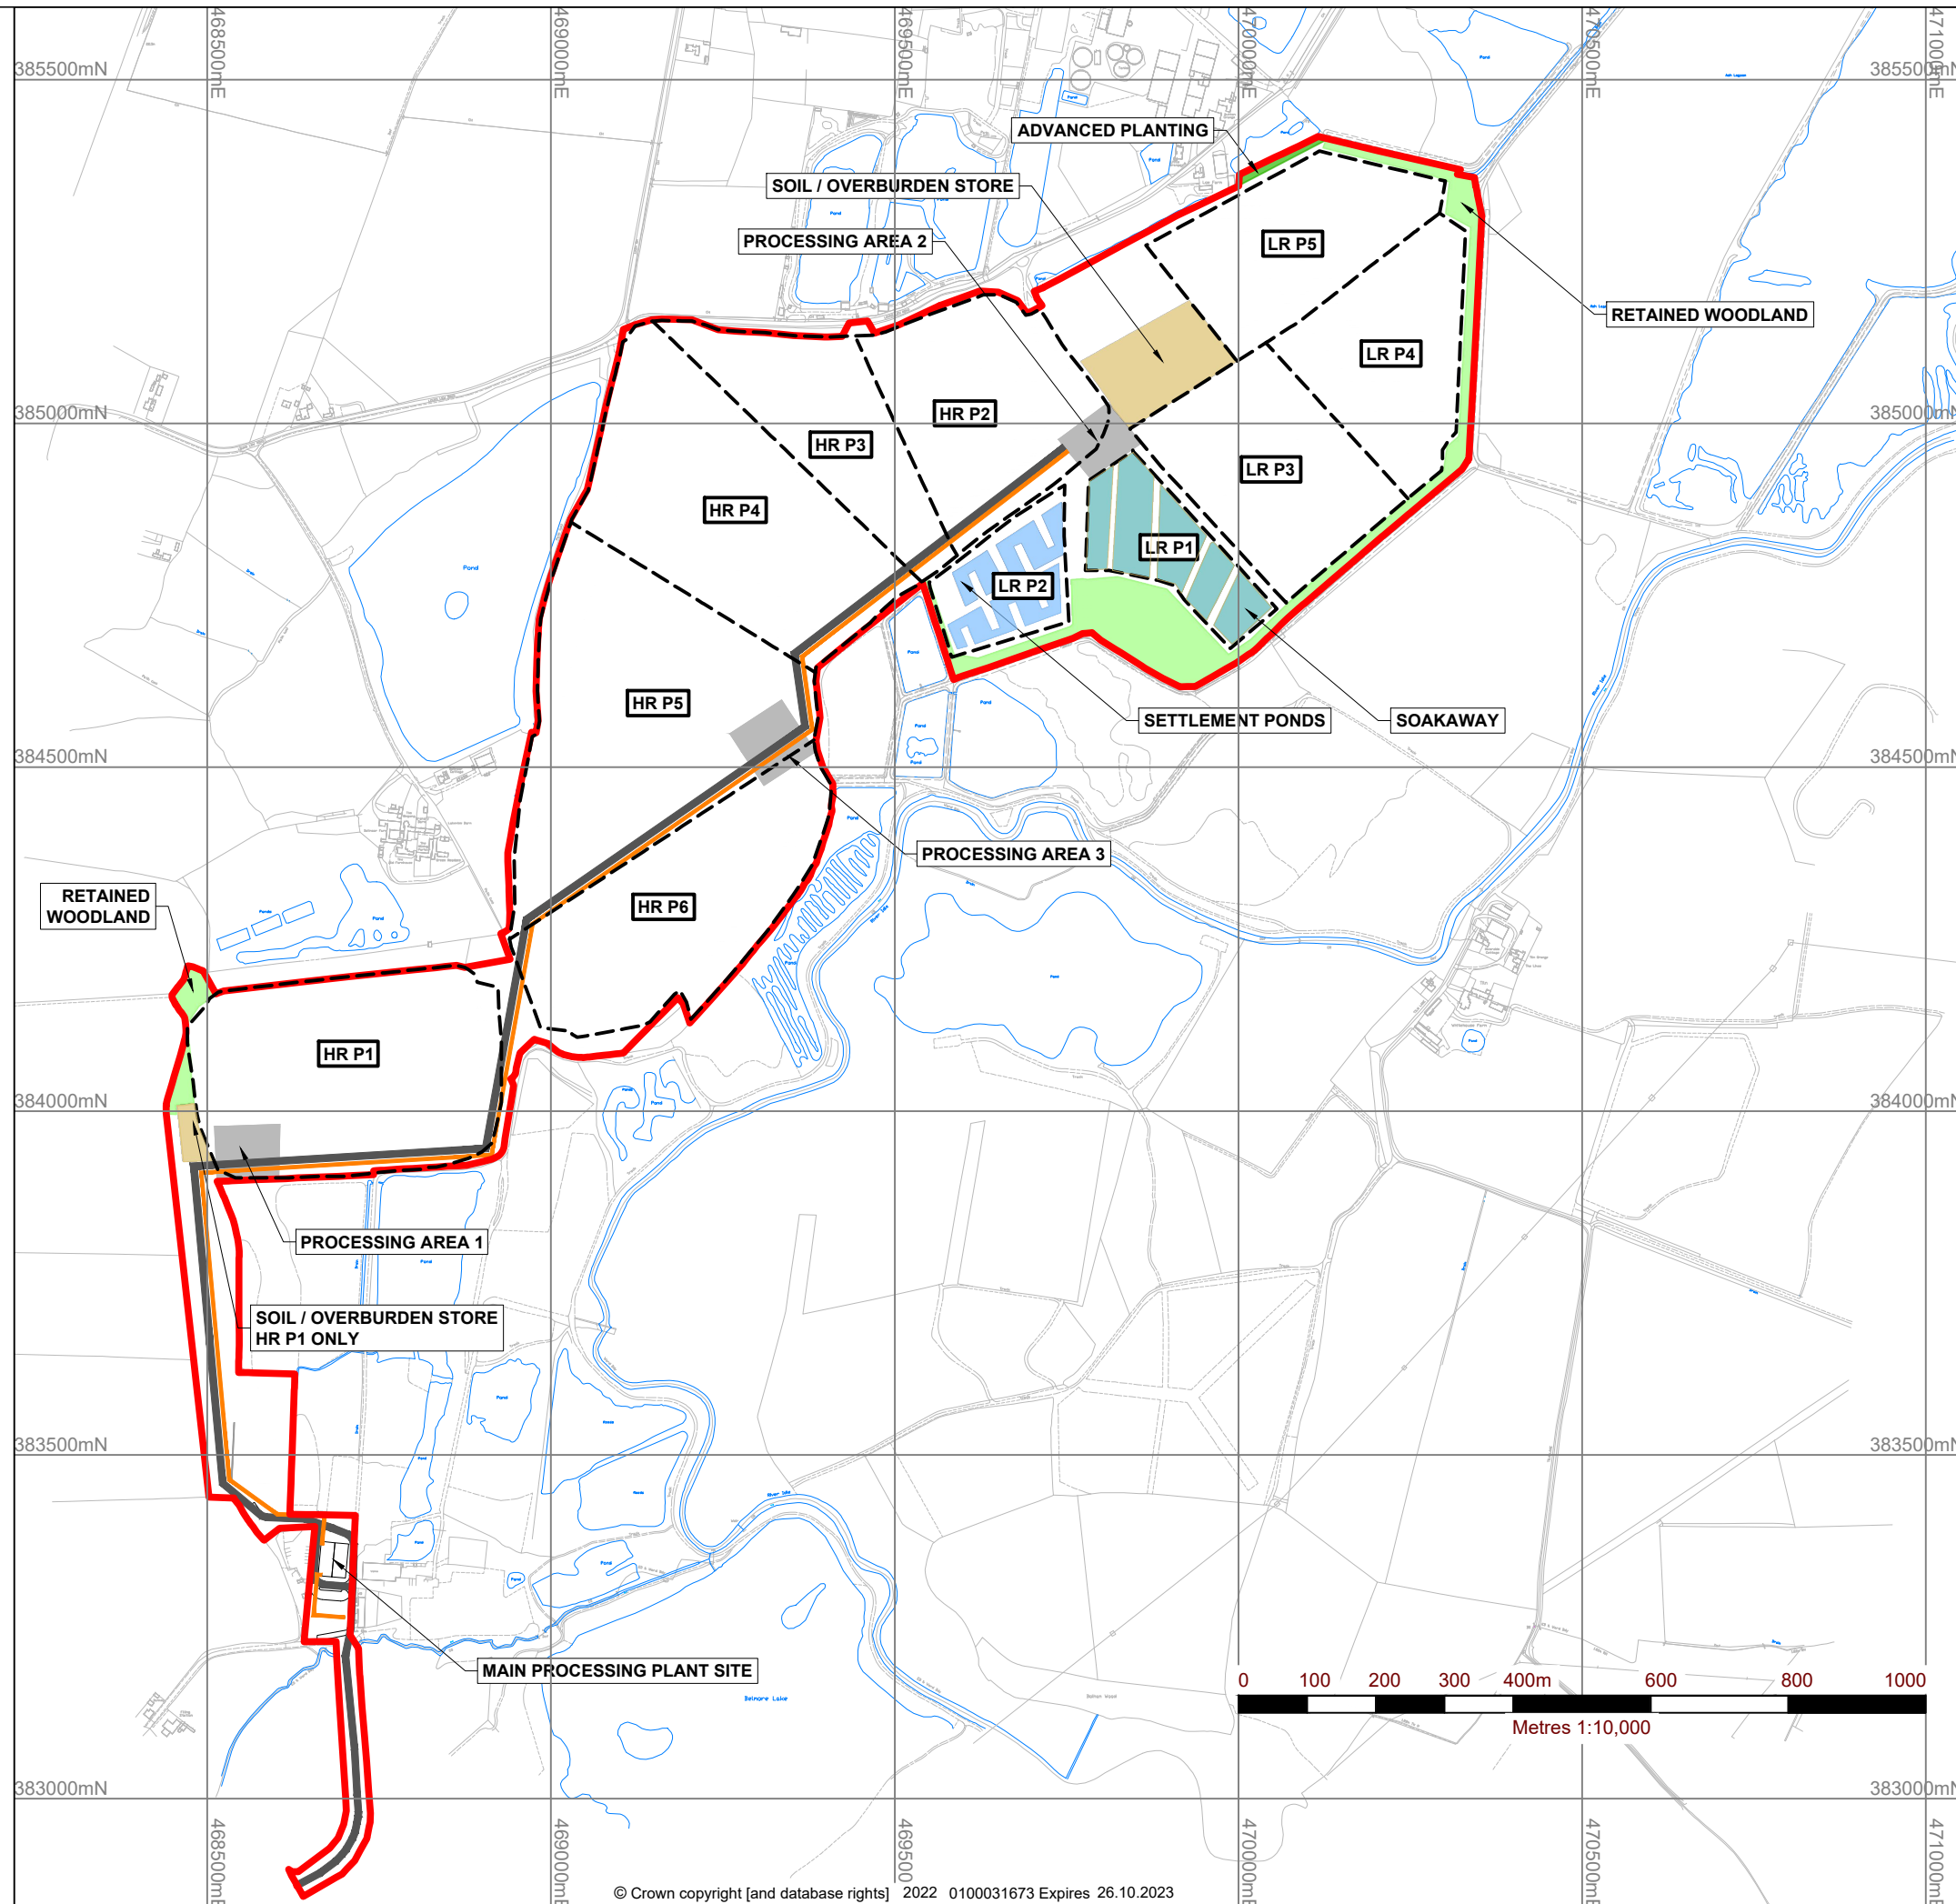

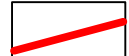

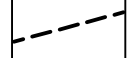



403.00007.00001.12.001.0_Outline_Site_Layout.dwg



LEGEND

-  SITE BOUNDARY
-  PHASE BOUNDARY
-  ACCESS ROAD
-  CONVEYOR
-  SOIL / OVERBURDEN STORAGE AREA
-  SETTLEMENT PONDS (INDICATIVE)
-  SOAKAWAY (INDICATIVE)
-  PROCESSING AREA
-  ADVANCE PLANTING
-  RETAINED WOODLAND







global environmental solutions

2nd and 3rd FLOORS
15 MIDDLE PAVEMENT
NOTTINGHAM
NG1 7DX
T: 01159 647280
F: 01159 751576
www.slrconsulting.com

LOUND

PLANNING APPLICATION

OUTLINE SITE LAYOUT

001

Scale
1:10,000 @ A3

Date
FEBRUARY 2023