


PLAN VIEW




ELEVATION ON "A" - "A"

ELEVATION ON "C" - "C"

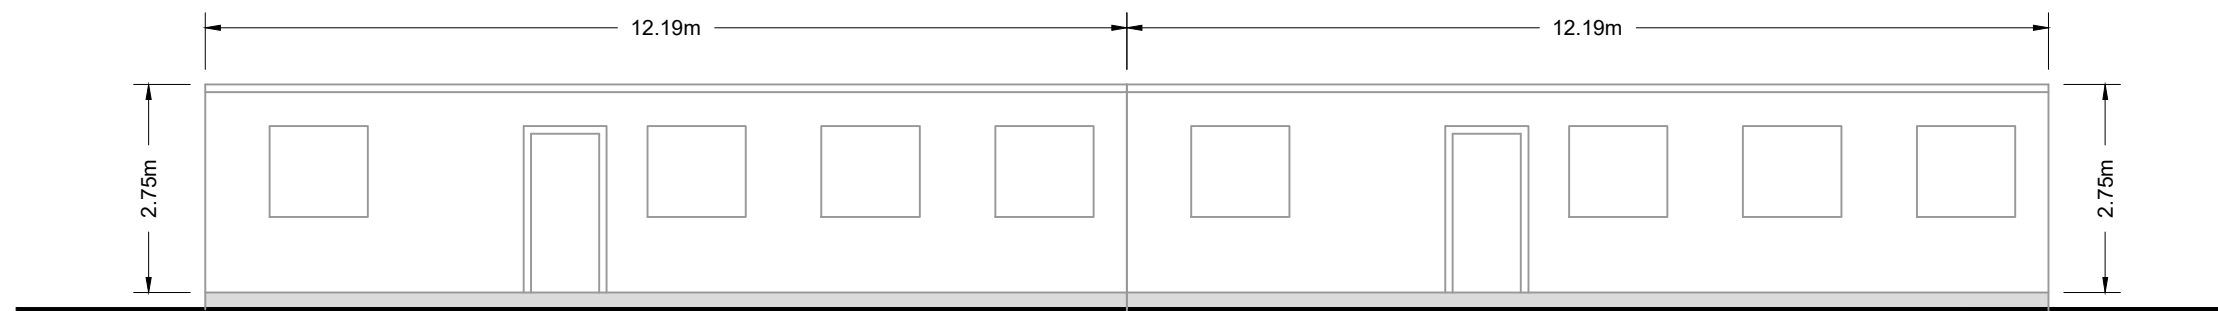

ELEVATION ON "B" - "B"

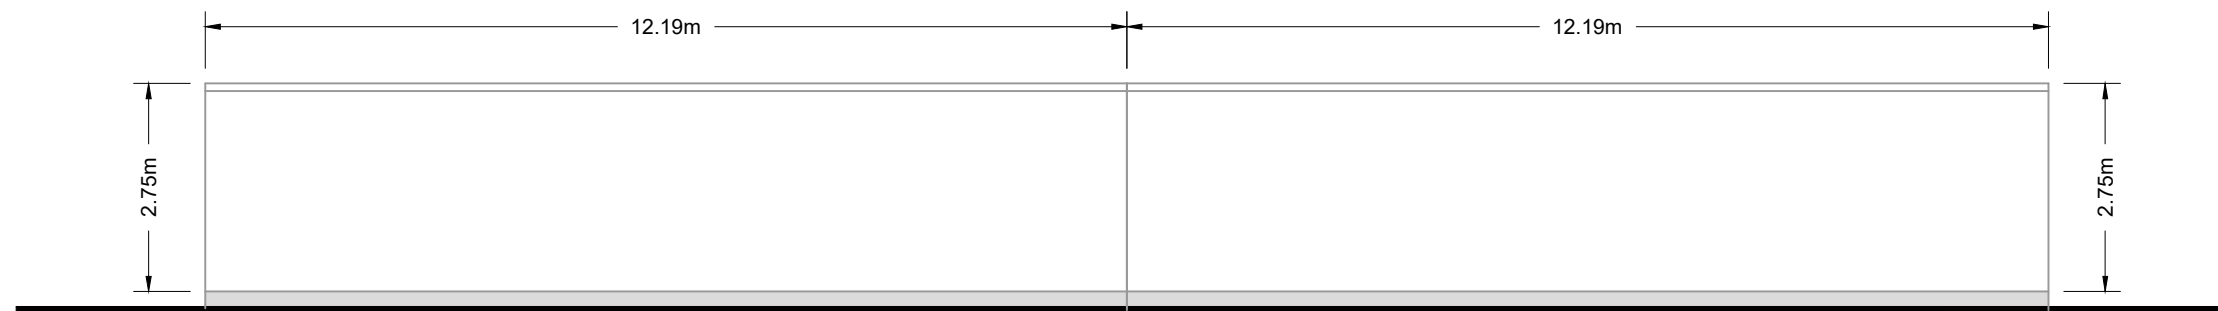

ELEVATION ON "D" - "D"



NOTES

1. ALL MEASUREMENTS ARE IN METRES UNLESS OTHERWISE SPECIFIED.



SLR
global environmental solutions
2nd and 3rd FLOORS
15 MIDDLE PAVEMENT
NOTTINGHAM
NG1 7DX
T: 01159 647280
F: 01159 751576
www.slrconsulting.com

LOUND
PLANNING APPLICATION
OFFICE / WELFARE ACCOMMODATION
ELEVATIONS

004

Scale 1:100 @ A3

Date FEBRUARY 2023