



PLAN VIEW




ELEVATION ON "A" - "A"

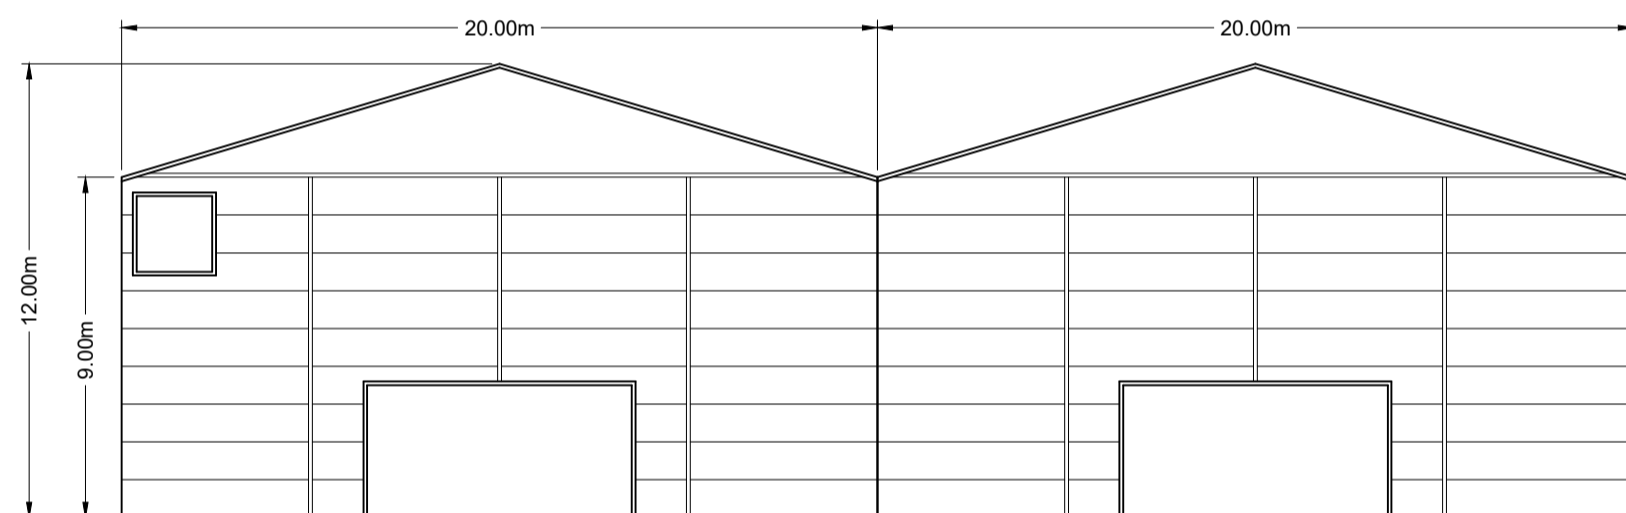

ELEVATION ON "B" - "B"

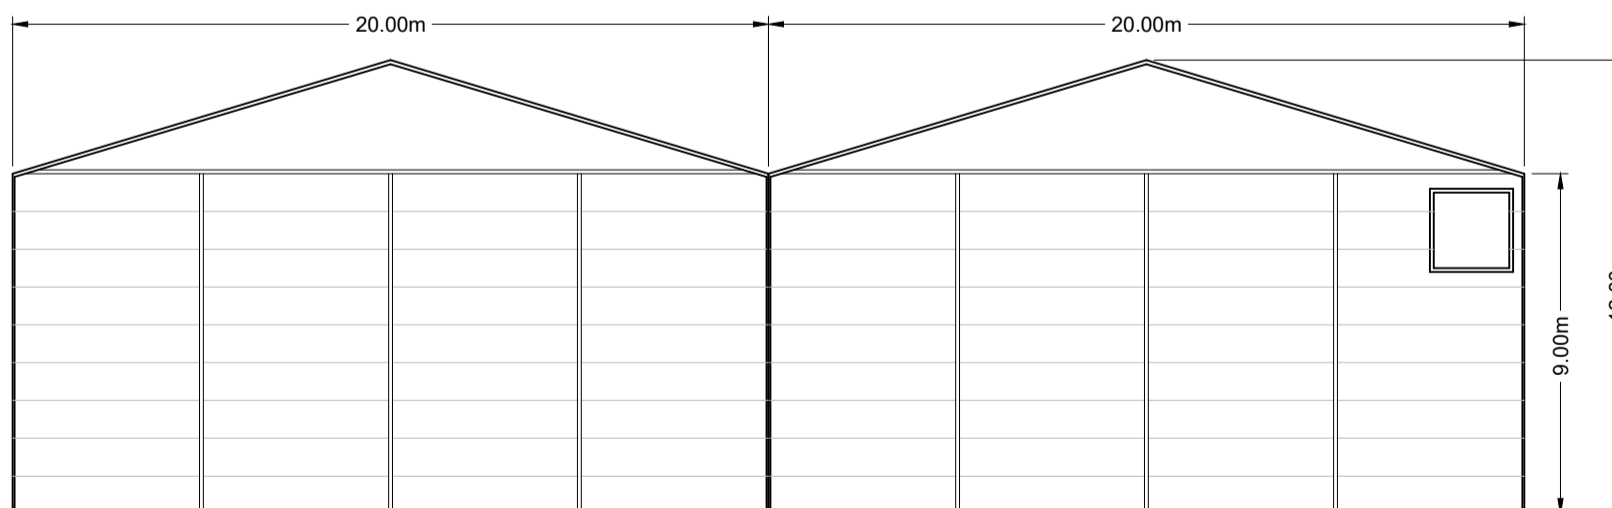

ELEVATION ON "C" - "C"

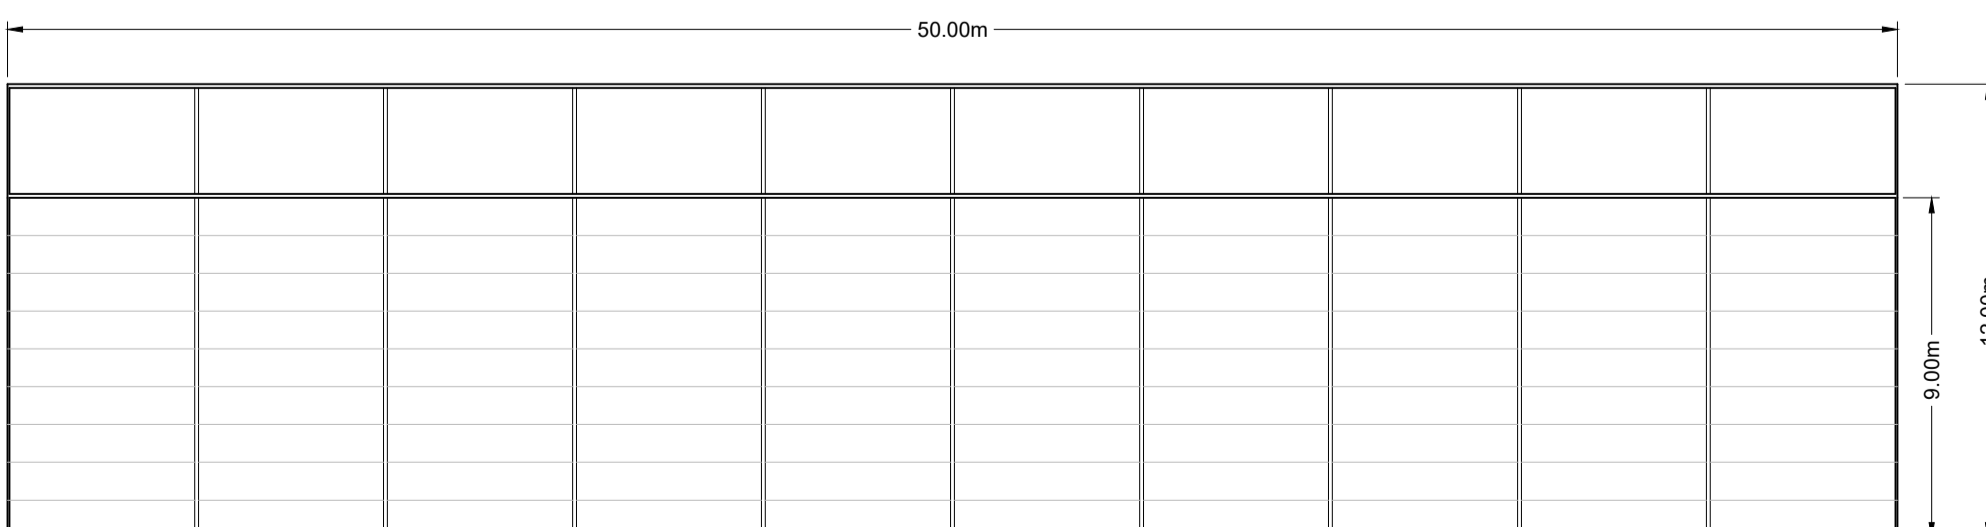

ELEVATION ON "D" - "D"



NOTES

1. DRAWING SHOWS 2 No. STORAGE BUILDINGS AS PER DRAWING 002 - PROPOSED SITE LAYOUT. ONLY 1 No. BUILDING WILL BE CONSTRUCTED FOR THE TRIAL PLANT PHASE AS SHOWN ON DRAWING 003 - TRIAL PLANT LAYOUT.
2. ALL MEASUREMENTS ARE IN METRES UNLESS OTHERWISE SPECIFIED.



SLR global environmental solutions
 2nd and 3rd FLOORS
 15 MIDDLE PAVEMENT
 NOTTINGHAM
 NG1 7DX
 T: 01159 947283
 F: 01159 751576
 www.slrconsulting.com

LOUND
 PLANNING APPLICATION
MATERIALS STORAGE BUILDING ELEVATIONS

005

Scale 1:200 @ A2

Date FEBRUARY 2023