



05/11/2023


\\neafis\NOTES\Admin\Projects 2\HiveEnergy\ld-11426\403.000007.00001 - Lound Drawing Support\Tech\TD - max 3 characters - rename to suit\Drawgs\Final\Planning_Application_Nov_2023\403.000007.00001.12.005.P01_Materials_Storage_Building_Elevations.dwg

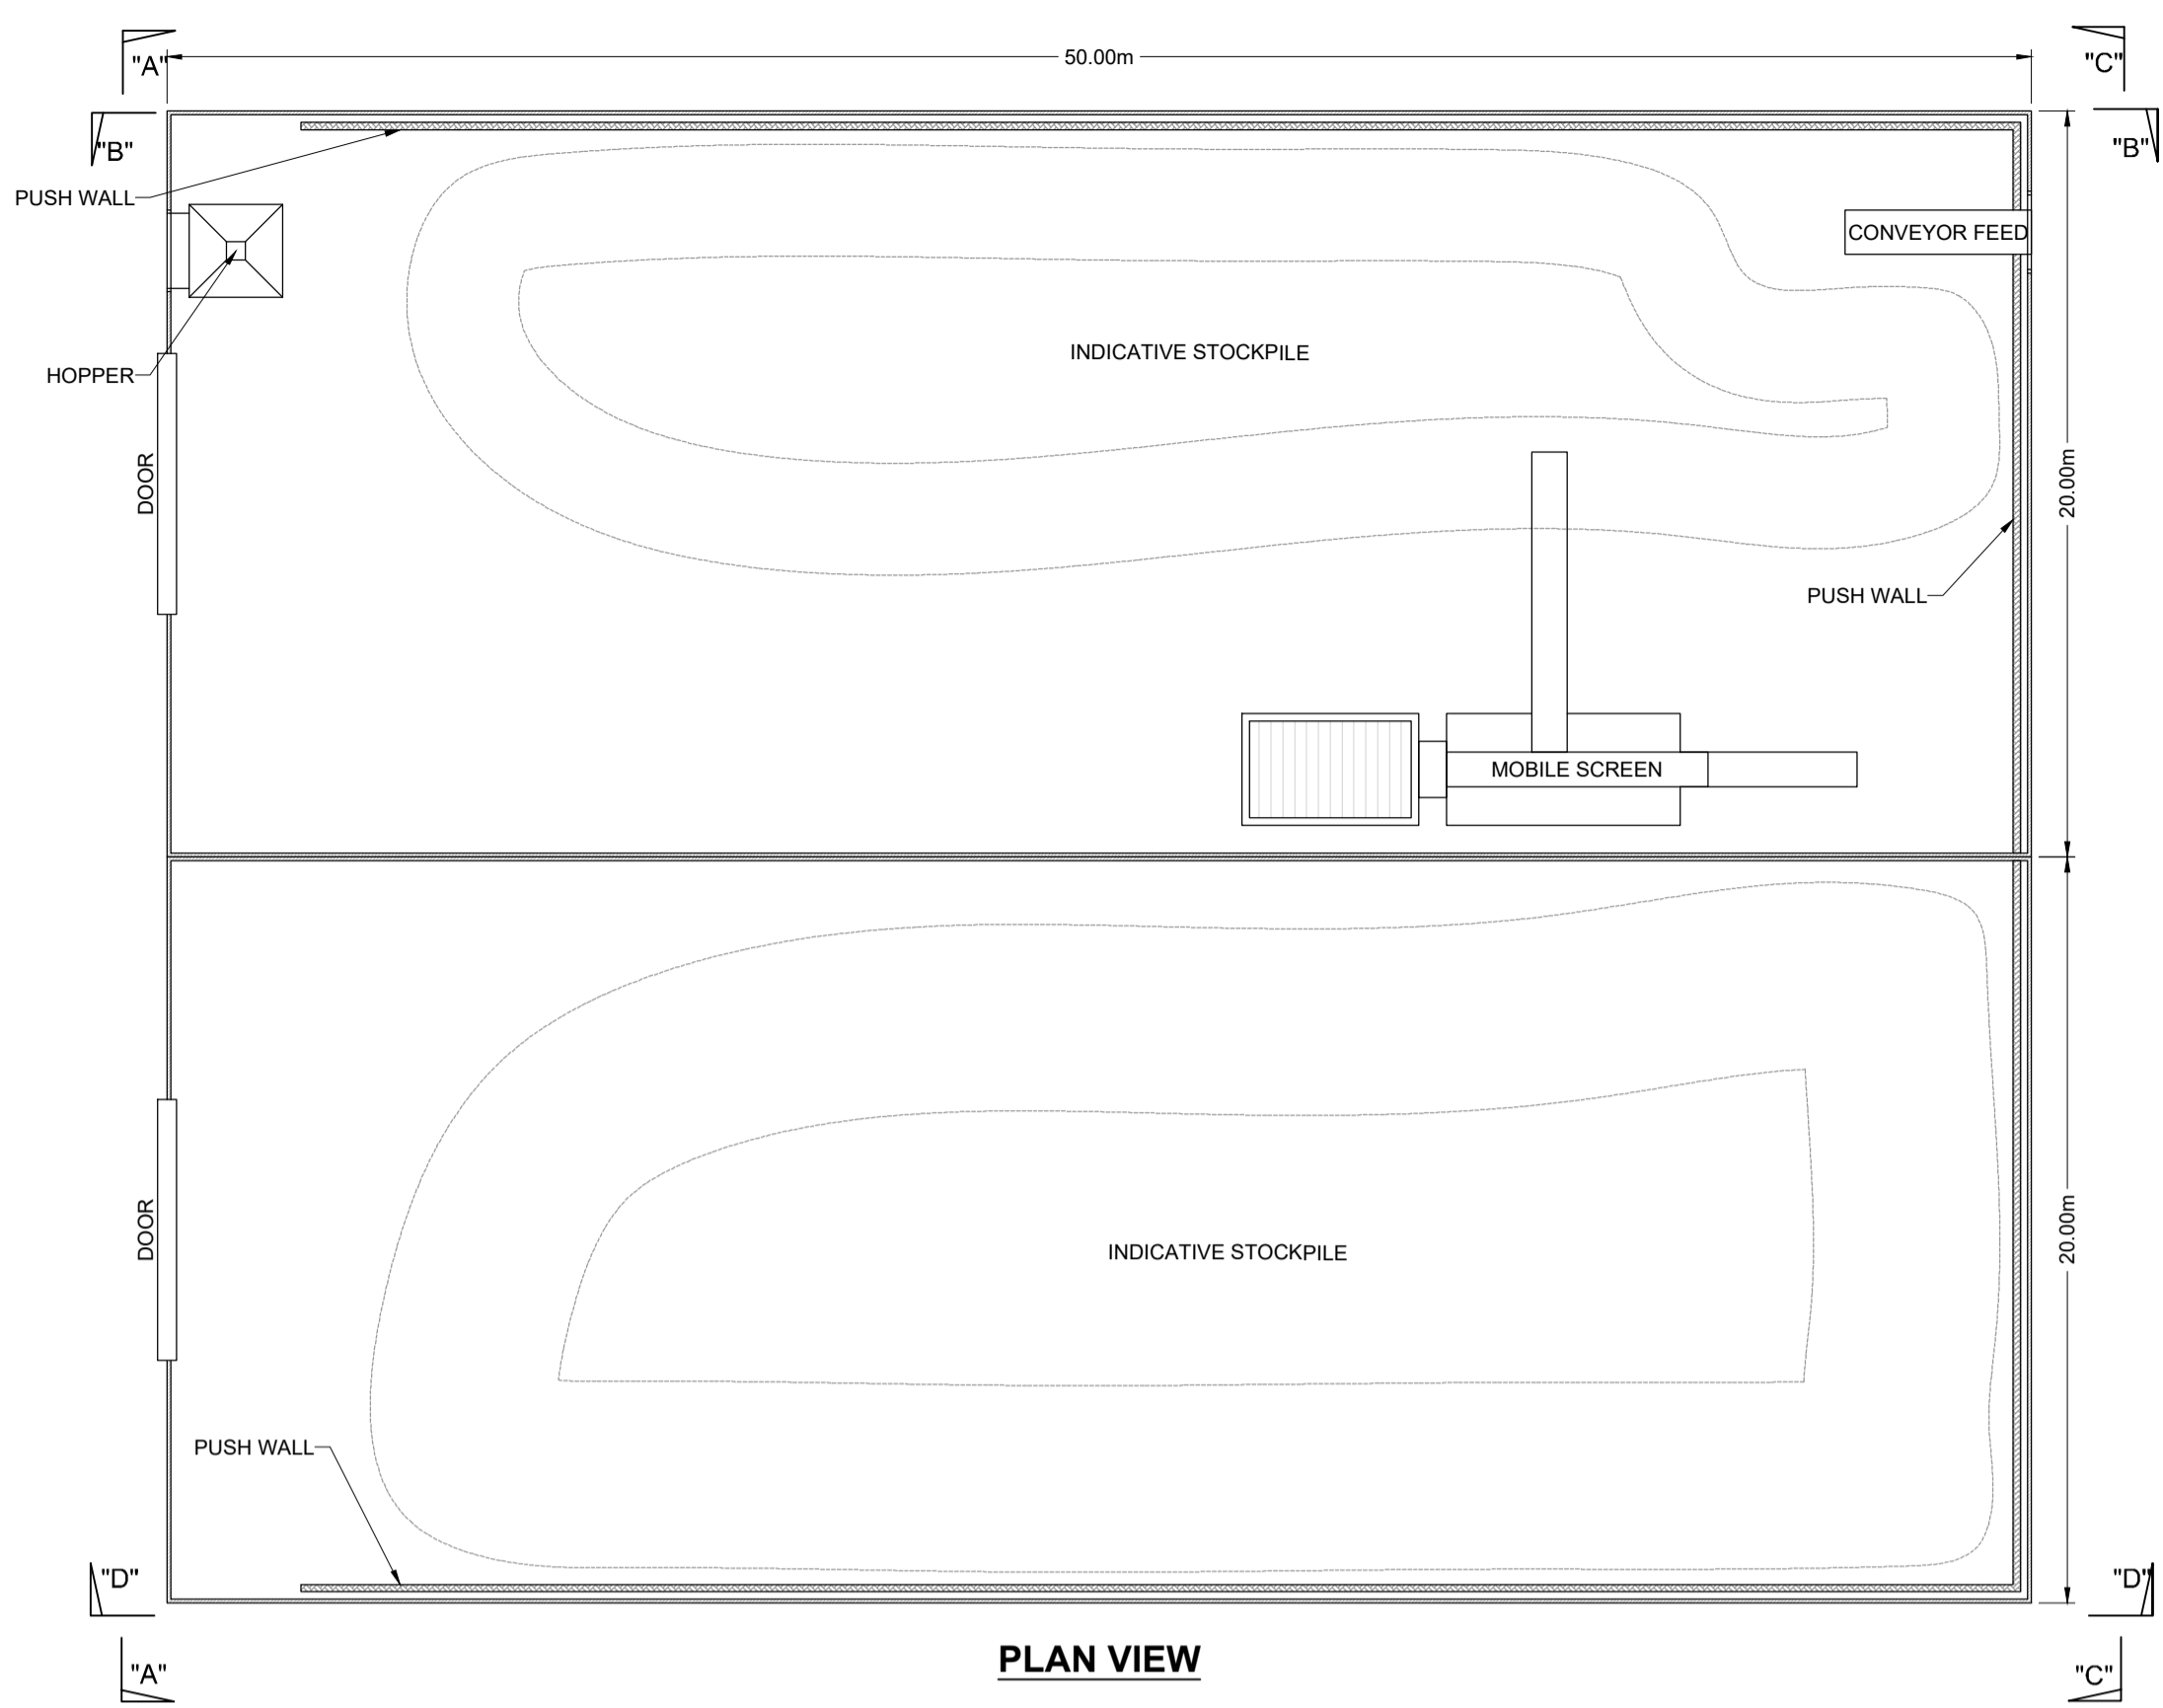


PLAN VIEW

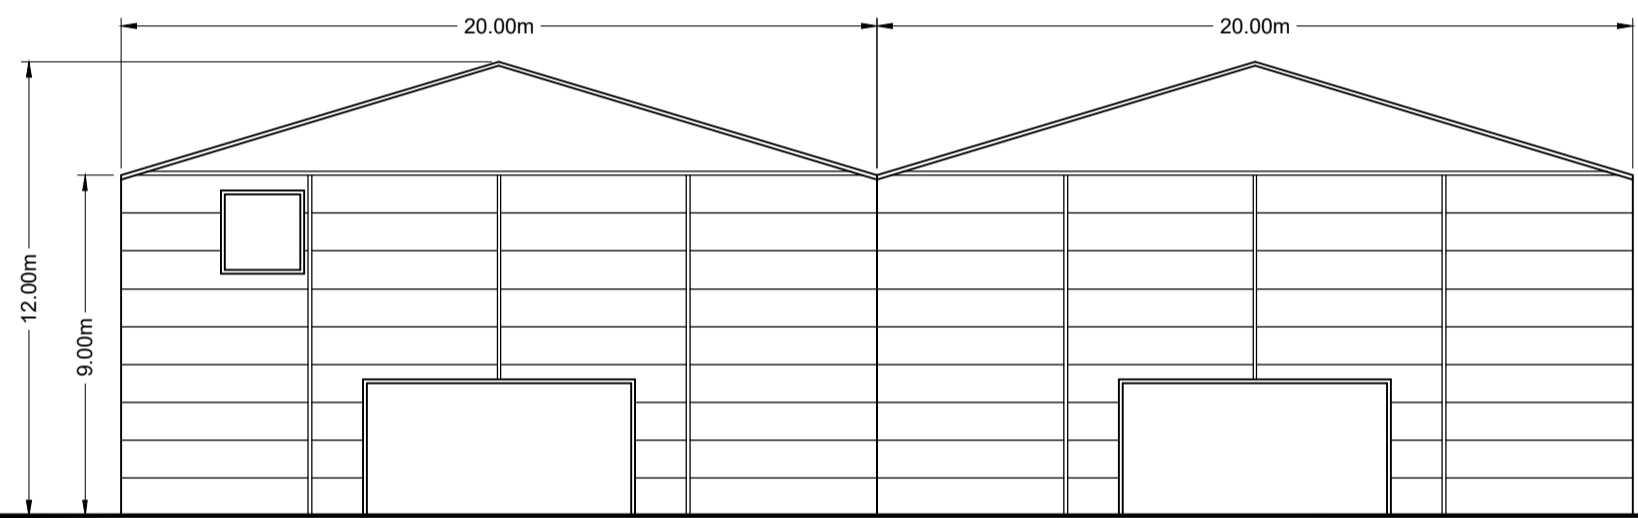


ELEVATION ON "A" - "A"

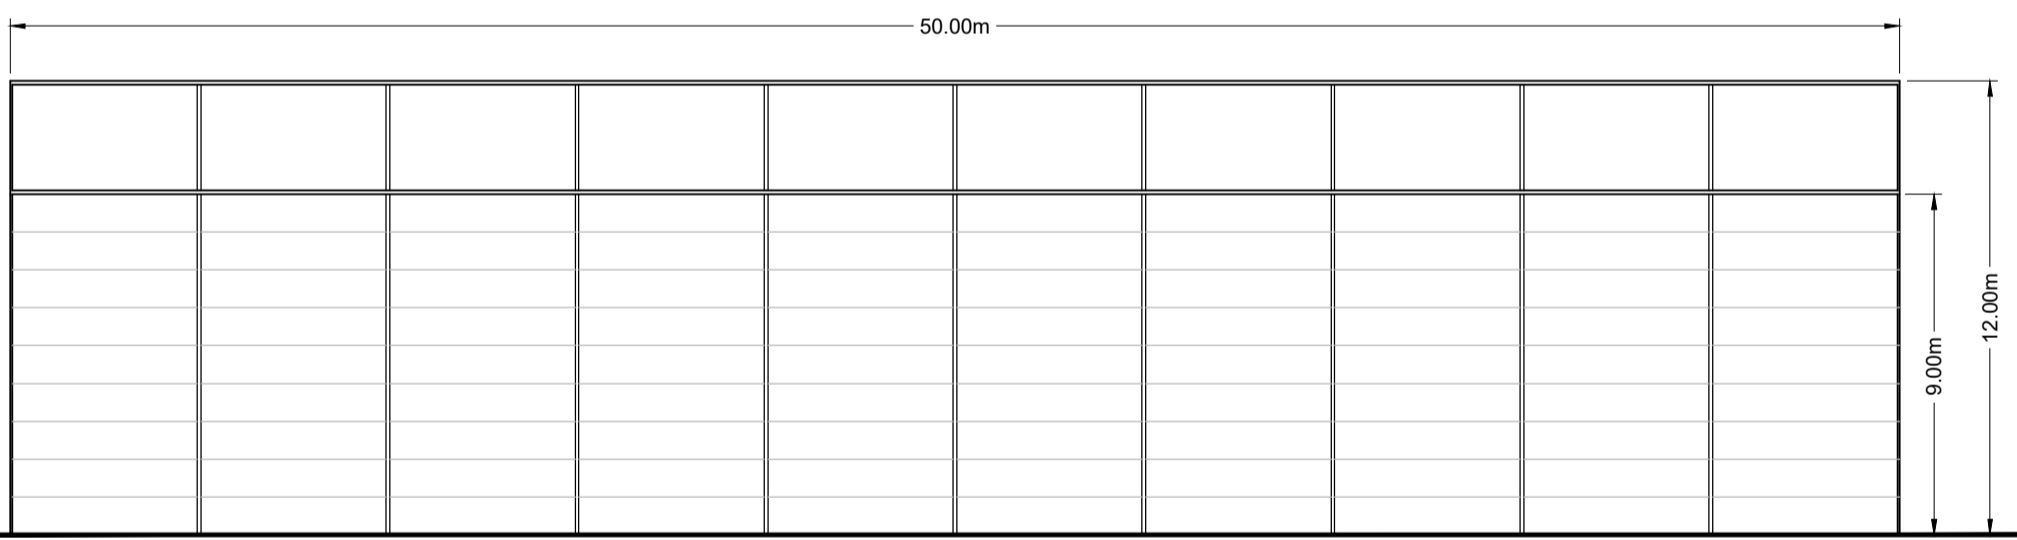

ELEVATION ON "B" - "B"

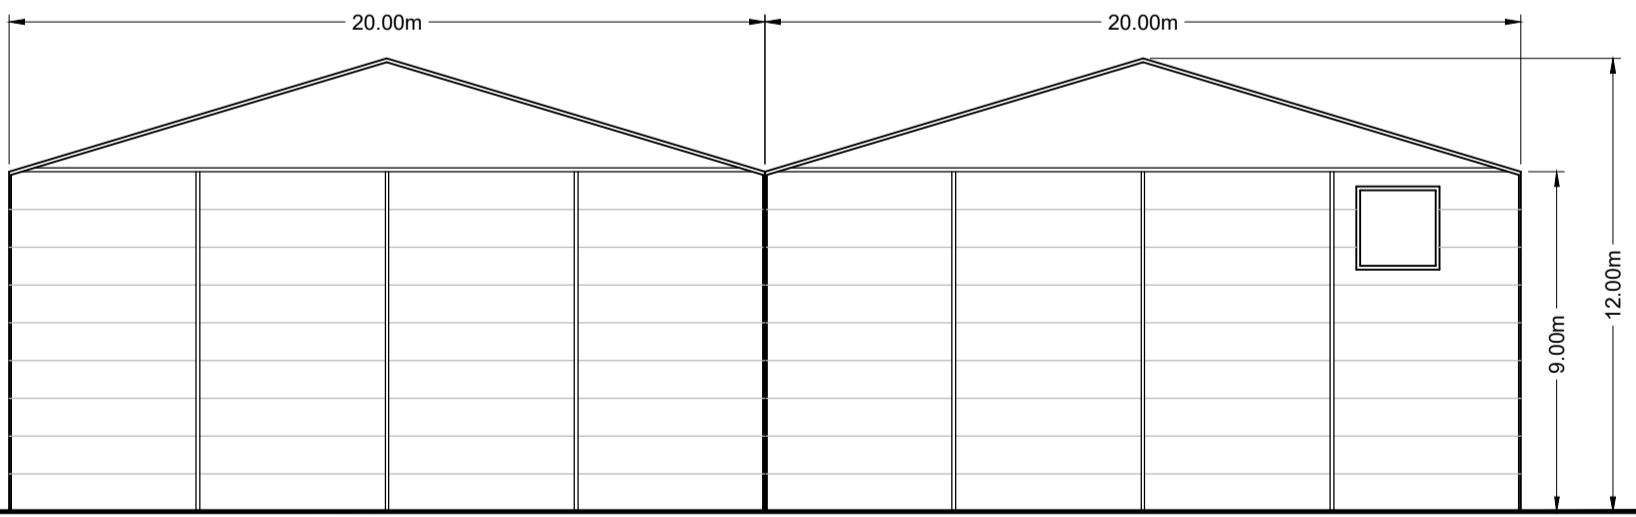

ELEVATION ON "C" - "C"

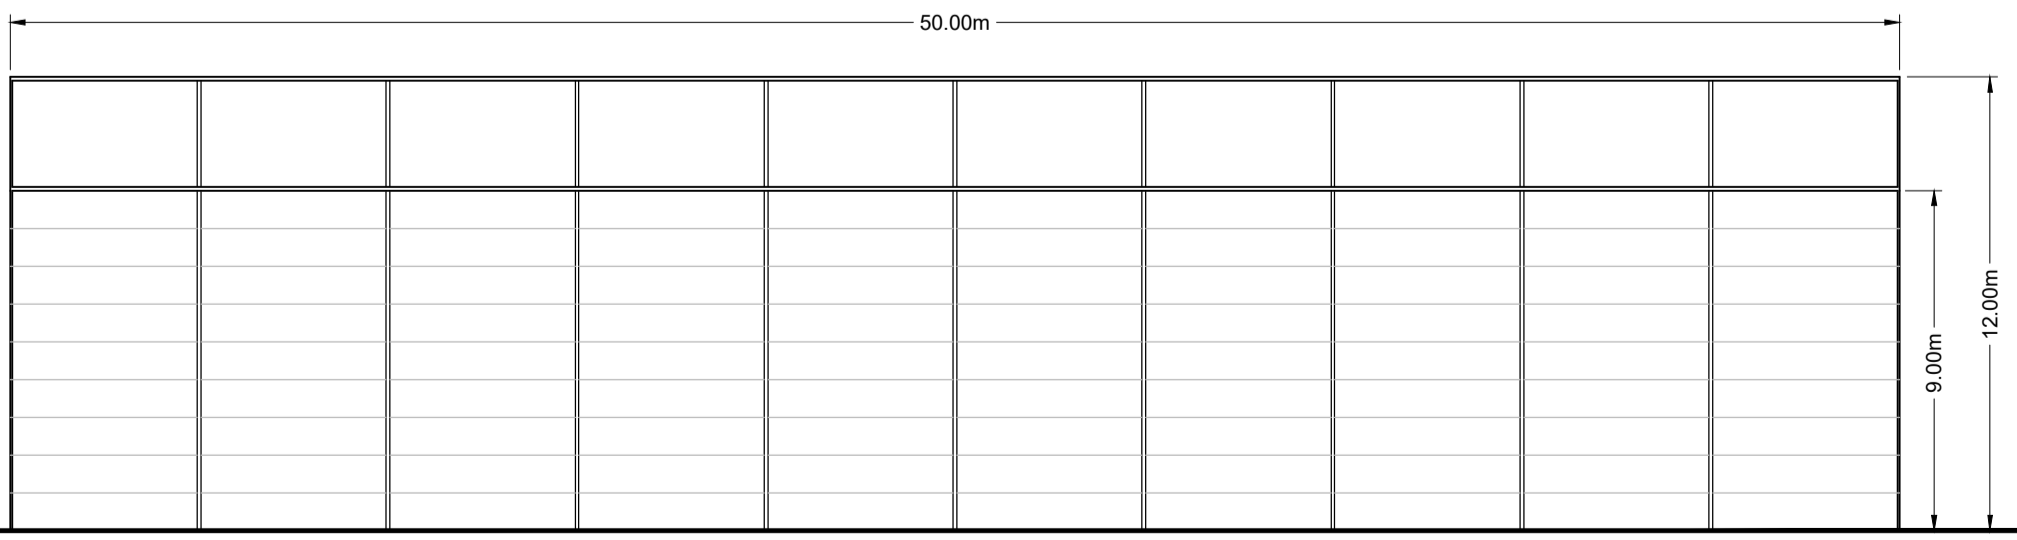

ELEVATION ON "D" - "D"



- Notes:**
- Drawing shows 2 no. storage buildings as per drawing 002 - Proposed Site Layout. Only 1 no. building will be constructed for the trial plant phase as shown on drawing 003 - Trial Plant Layout.
 - All measurements are in metres unless otherwise specified.

P01	Planning Application Issue.	11/23	KW	MM	CL
Rev	Amendments	Date	By	Chk	Auth



www.slrconsulting.com

Drawing Status & Suitability Code
Planning Application



Client
Lound Planning Application

Drawing Title
Materials Storage Building - Elevations

Scale	1:200	@ A2	SLR Project No.	403.000007.00001
-------	-------	------	-----------------	------------------

Designed	N/A	Drawn	KW	Checked	MM	Authorised	CL
----------	-----	-------	----	---------	----	------------	----

Date	N/A	Date	11/23	Date	11/23	Date	11/23
------	-----	------	-------	------	-------	------	-------

Drawing Number	005	Rev.	P01
----------------	------------	------	------------