


NOTES

1. ALL MEASUREMENTS ARE IN METRES UNLESS OTHERWISE SPECIFIED.

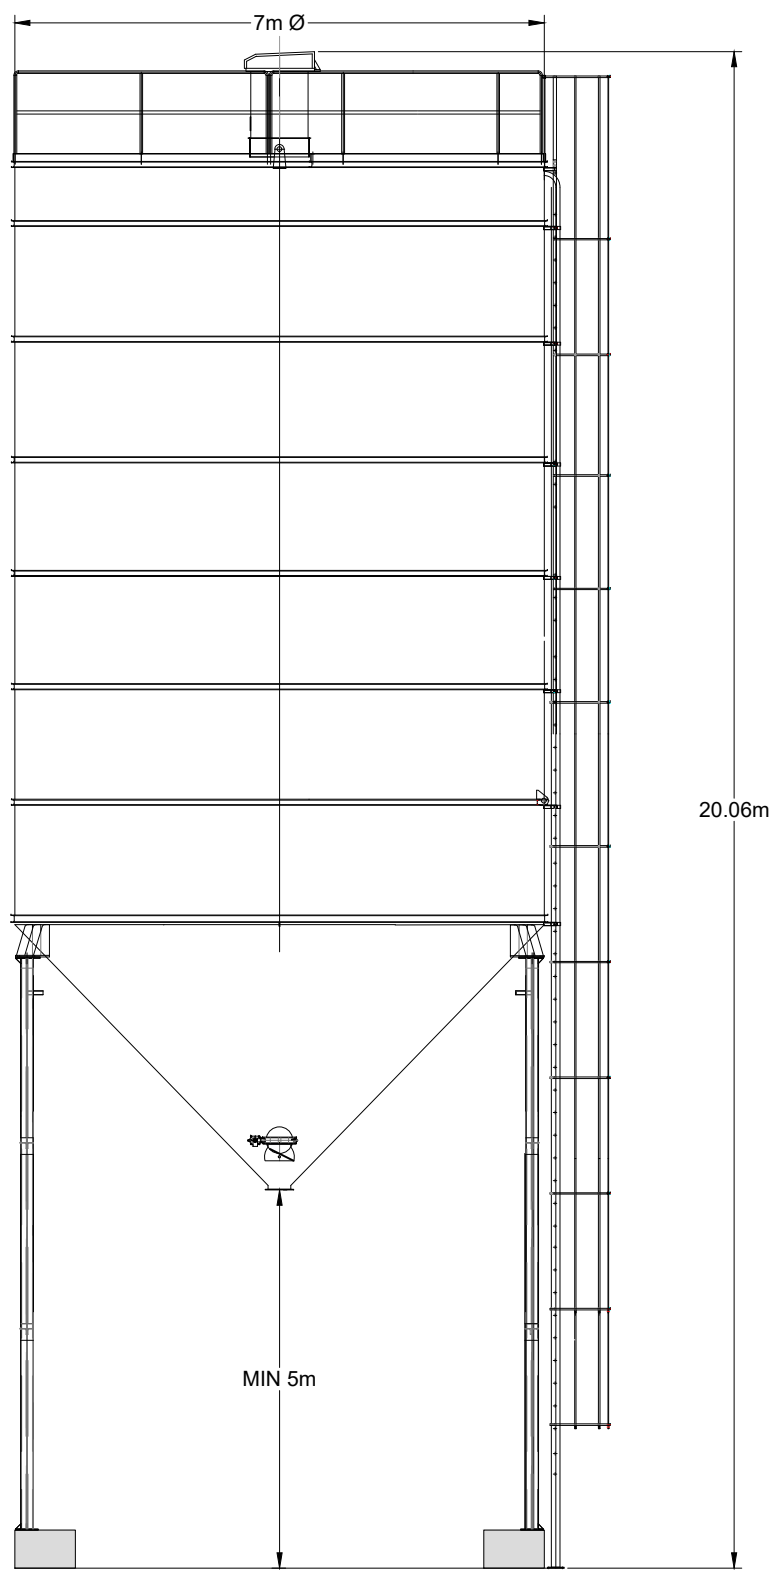

2nd and 3rd FLOORS
15 MIDDLE PAVEMENT
NOTTINGHAM
NG1 7DX
T: 01159 647280
F: 01159 751576
www.slrconsulting.com

LOUND
PLANNING APPLICATION

SILOS
ELEVATIONS

006

Scale
1:100 @ A3

Date
FEBRUARY 2023