




403.00007.00001.12.007A.0_Drying_Module_Elevations.dwg

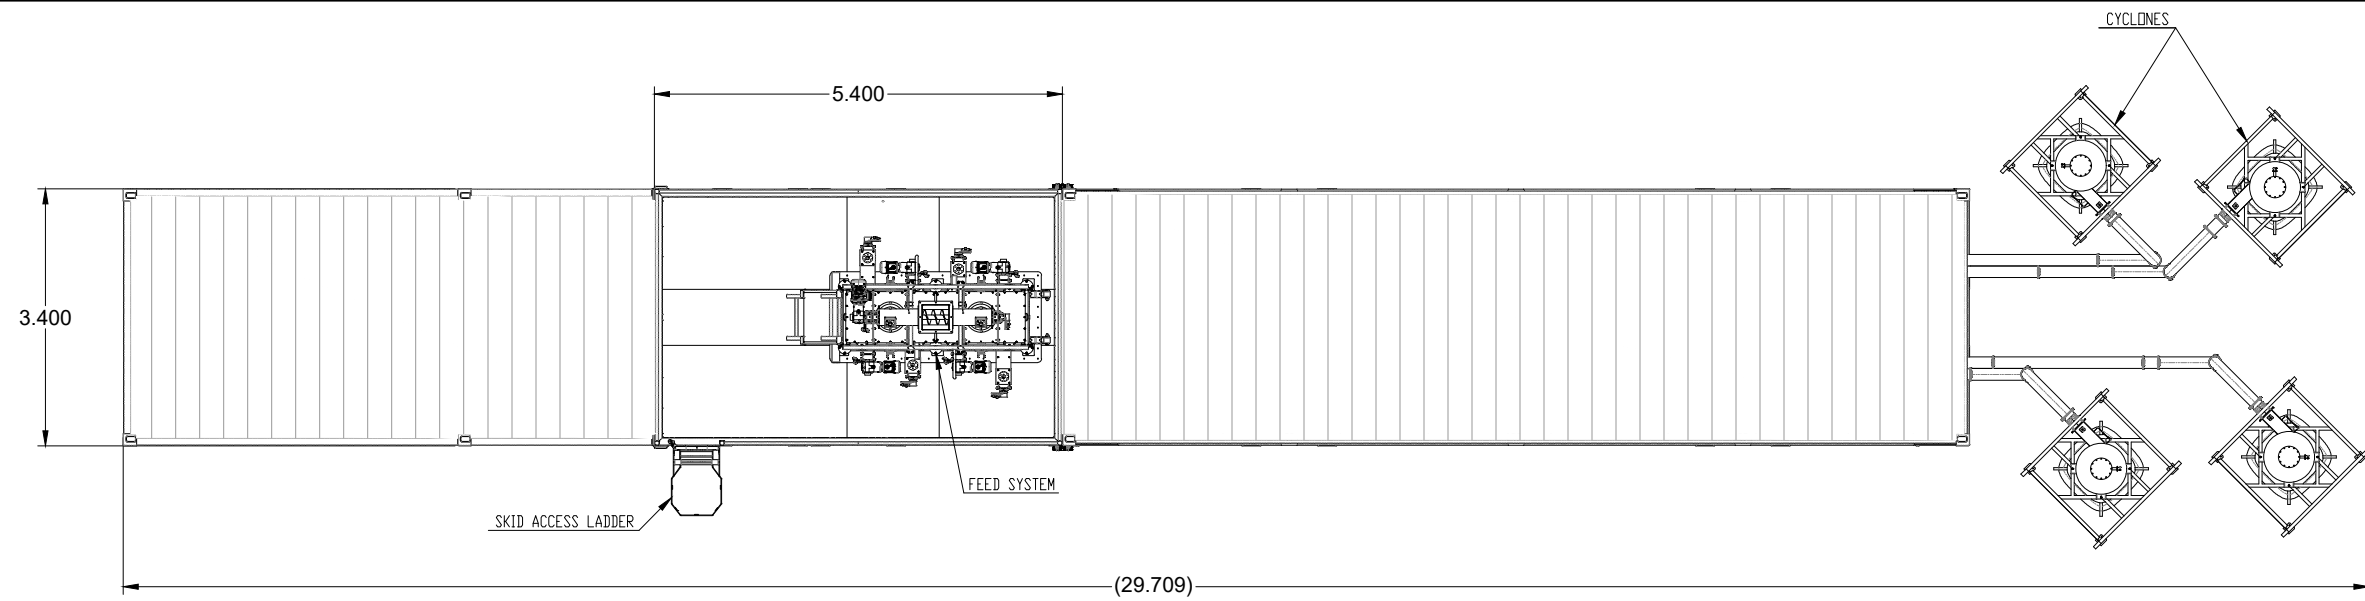

PLAN VIEW

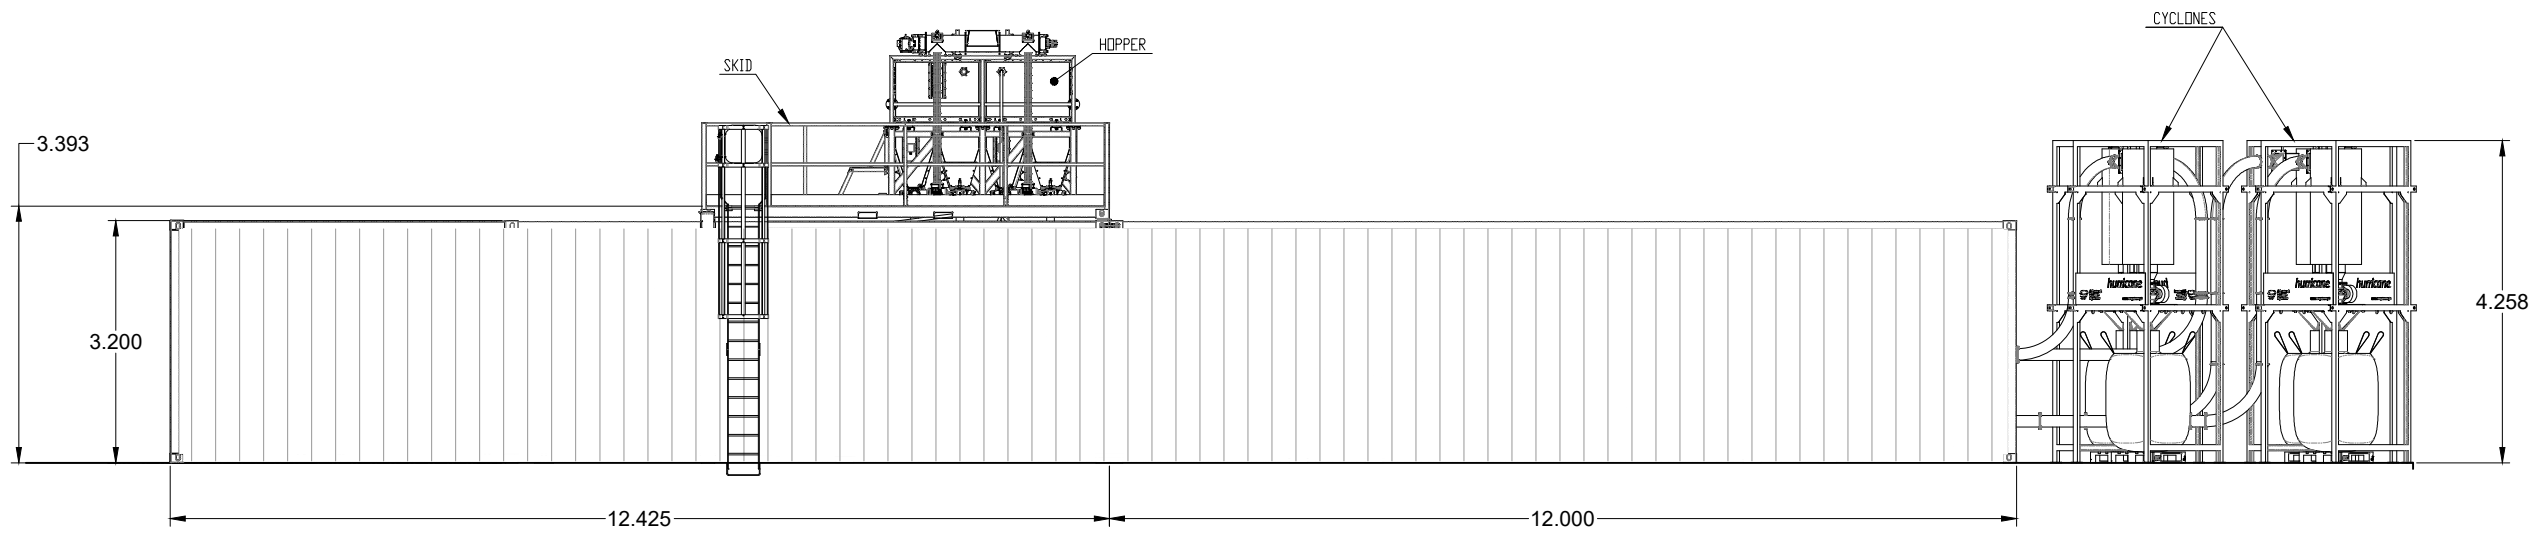

SIDE ELEVATION

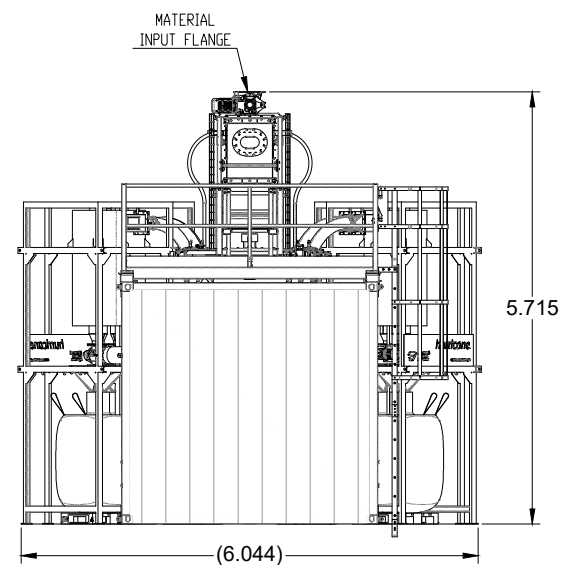

END ELEVATION



NOTES

1. ALL MEASUREMENTS ARE IN METRES UNLESS OTHERWISE SPECIFIED.



2nd and 3rd FLOORS
 15 MIDDLE PAVEMENT
 NOTTINGHAM
 NG1 7DX
 T: 01159 647280
 F: 01159 751576
 www.slrconsulting.com

LOUND
 PLANNING APPLICATION
 DRYING MODULE - EXTERNAL VIEW
 ELEVATIONS

007A

Scale 1:100 @ A3

Date FEBRUARY 2023