




403.00007.00001.12.007B.0\_Drying\_Module\_Elevations.dwg

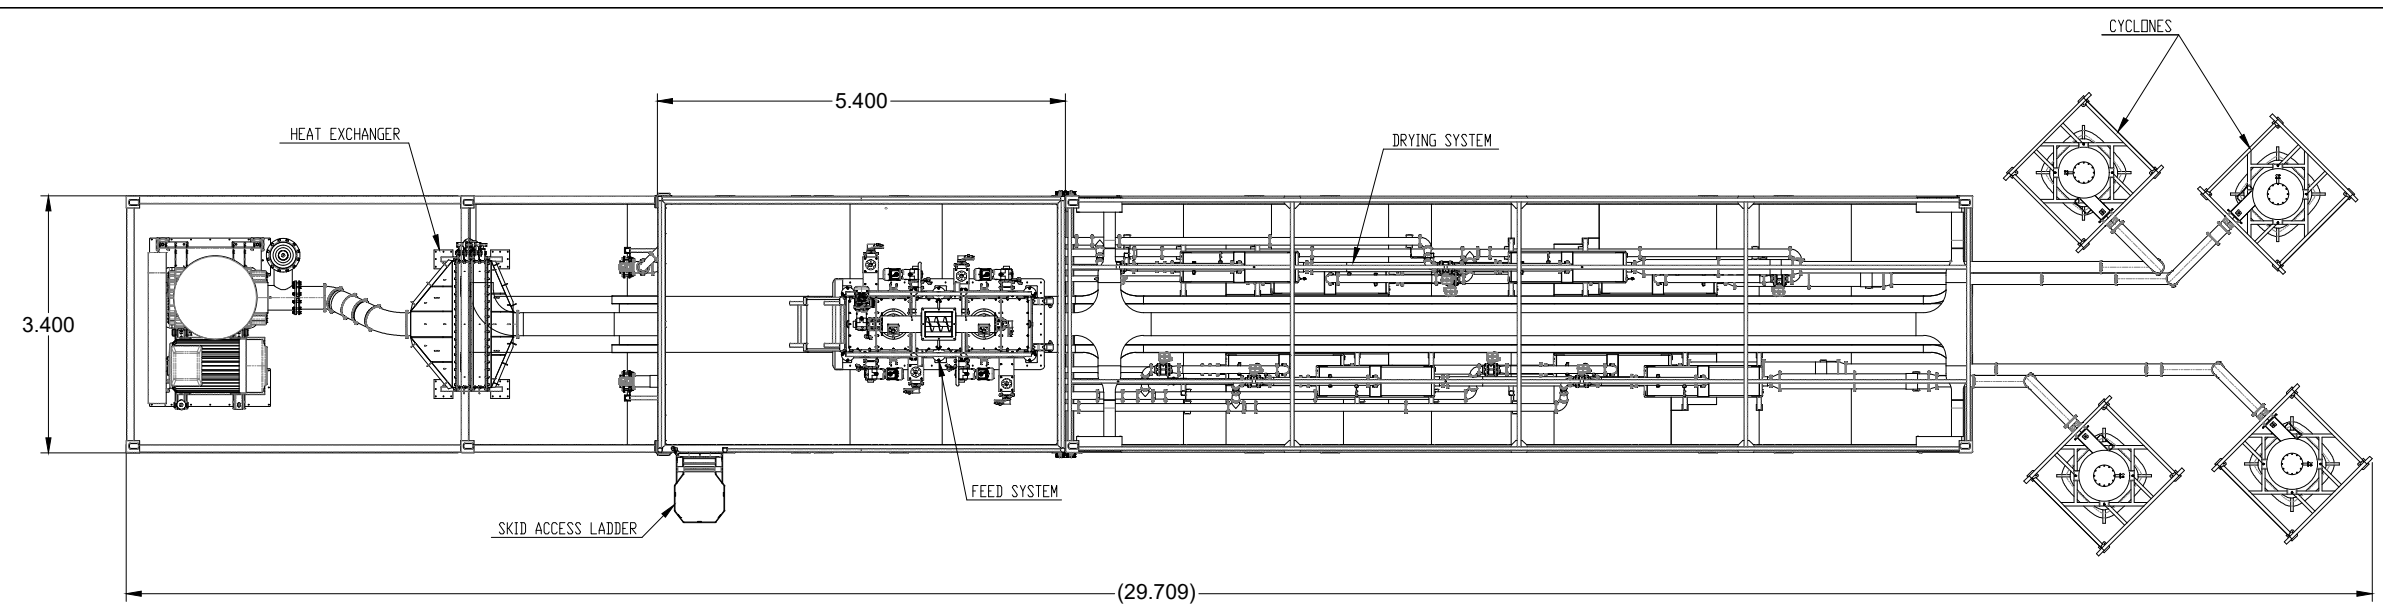

**PLAN VIEW**

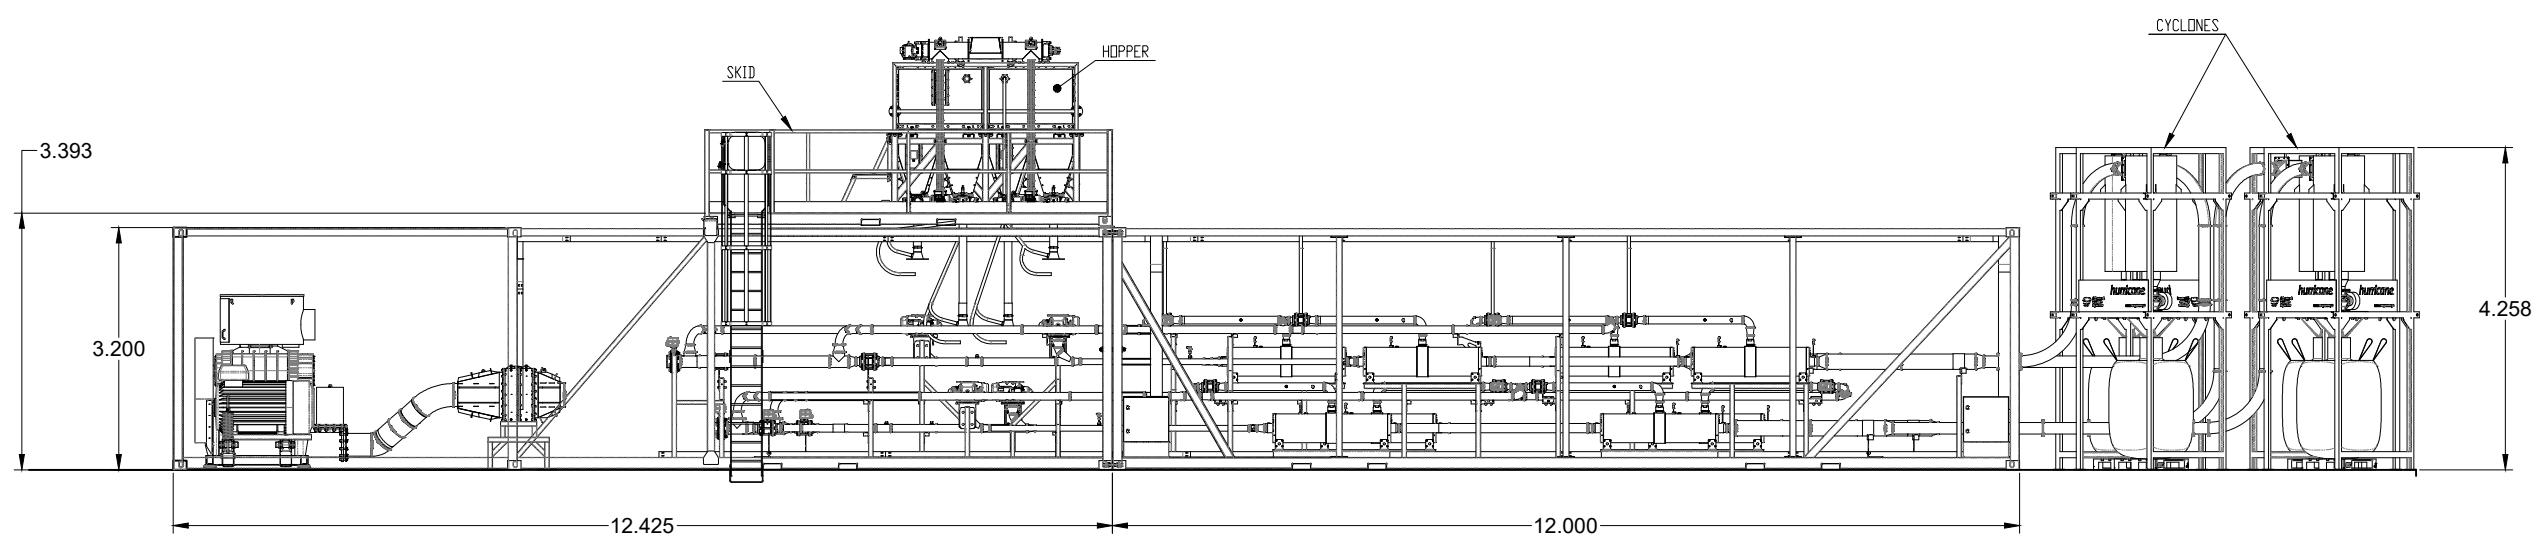

**SIDE ELEVATION**

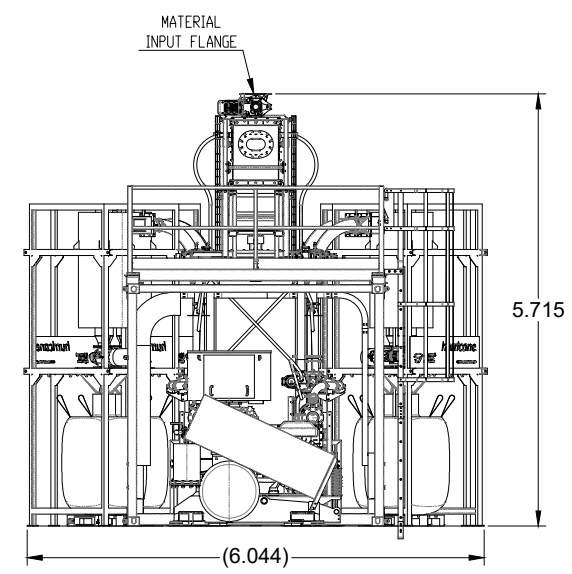

**END ELEVATION**



**NOTES**

1. ALL MEASUREMENTS ARE IN METRES UNLESS OTHERWISE SPECIFIED.



2<sup>nd</sup> and 3<sup>rd</sup> FLOORS  
15 MIDDLE PAVEMENT  
NOTTINGHAM  
NG1 7DX  
T: 01159 647280  
F: 01159 751576  
www.slrconsulting.com

**SLR**  
global environmental solutions

---

LOUND  
PLANNING APPLICATION  
**DRYING MODULE - INTERNAL VIEW ELEVATIONS**

---

**007B**

---

Scale 1:100 @ A3      Date FEBRUARY 2023