



PLAN VIEW

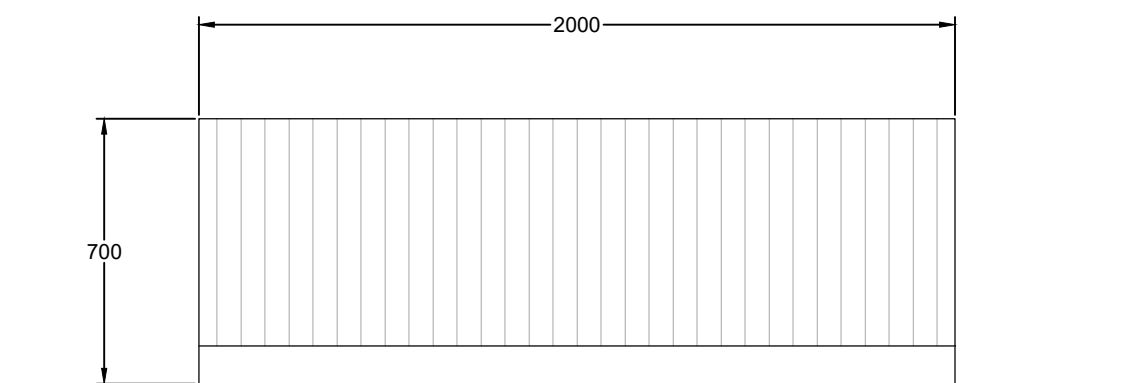

SIDE ELEVATION

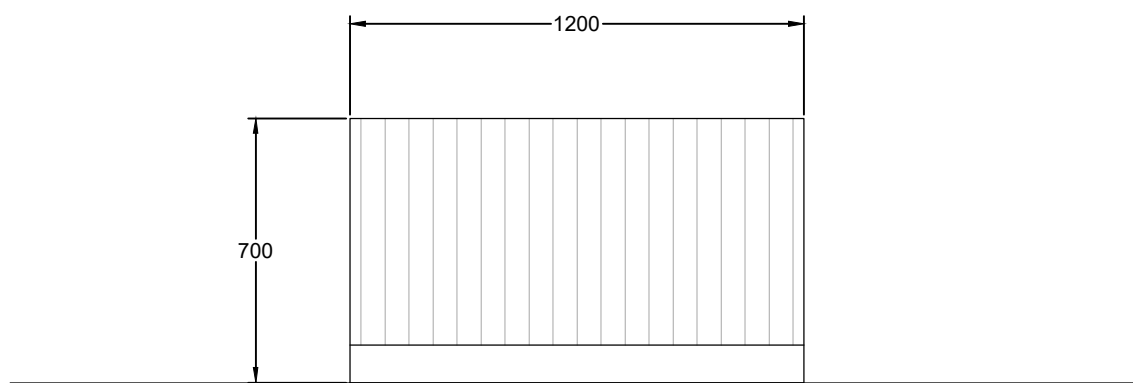

END ELEVATION



Scale 1:20

Notes:

1. All measurements are in millimetres unless otherwise specified.

Rev	Amendments	Date	By	Chk	Auth
0					



www.slrconsulting.com

Drawing Status & Suitability Code

Planning Application

Client



Project

Lound
Planning Application

Drawing Title

Drying Plant Condenser - Plan & Elevations

Scale

1:20

@ A3

SLR Project No.

403.000007.00001

Designed

N/A

Drawn

KW

Checked

MM

Authorised

CL

Date

N/A

Date

11/23

Date

11/23

Date

11/23

Drawing Number

007D

Rev.

0