
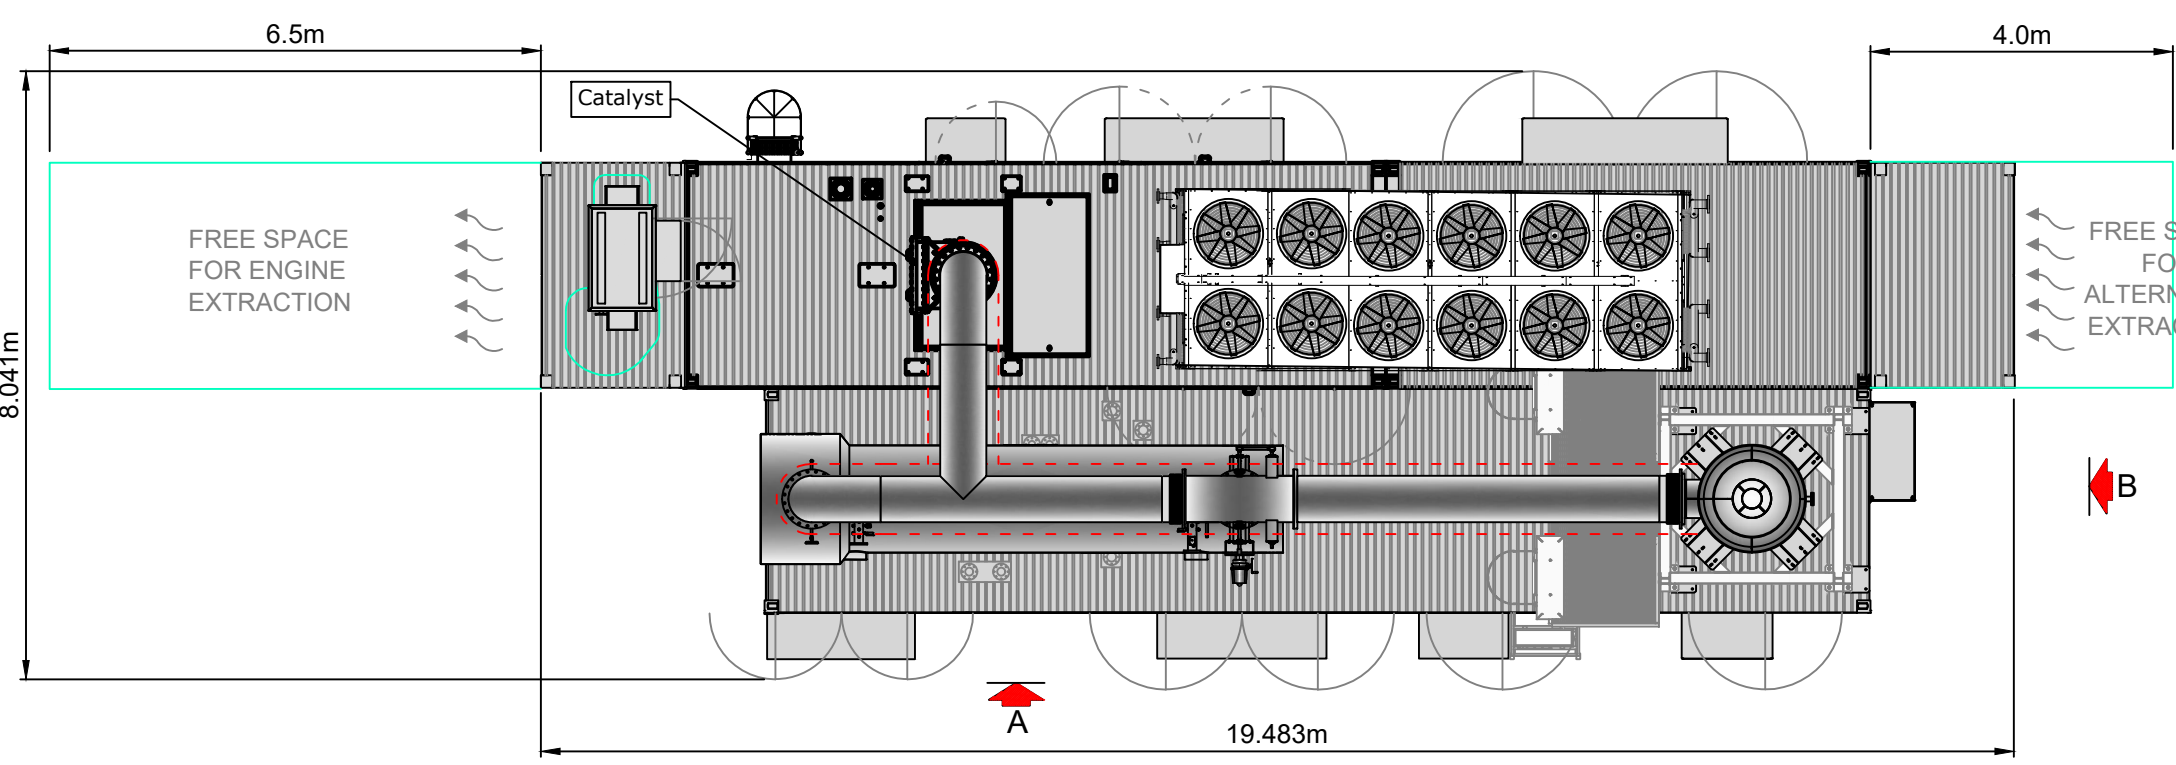
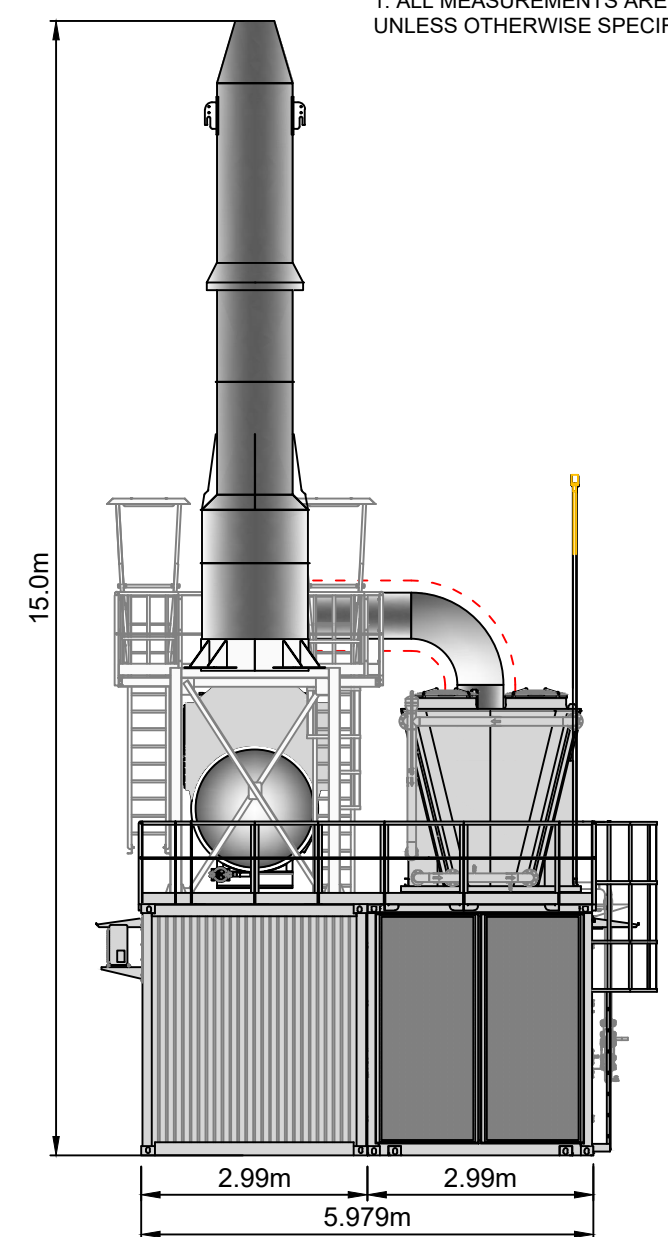


NOTES  
 1. ALL MEASUREMENTS ARE IN METRES UNLESS OTHERWISE SPECIFIED.

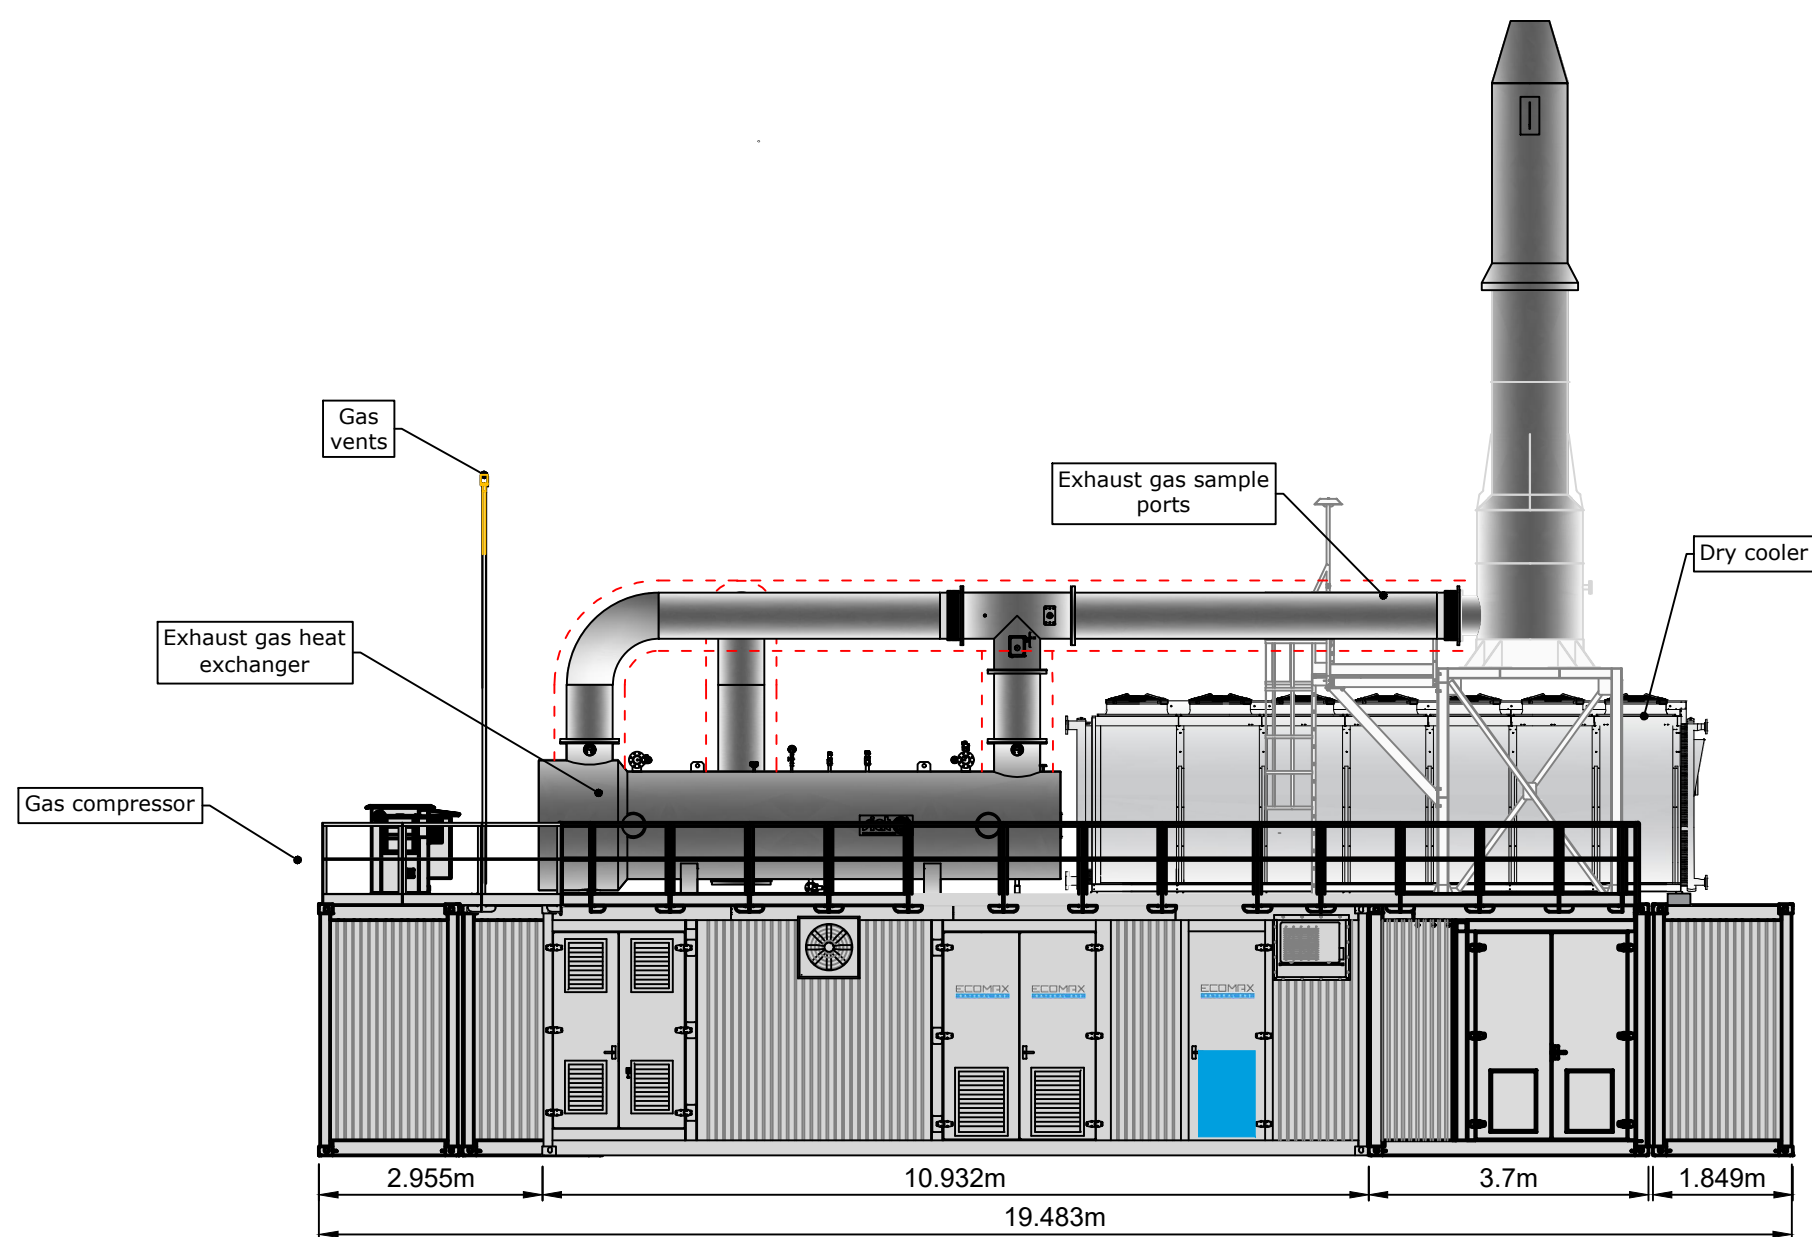

**HIVE**  
 A G O R E G A T E S

**SLR**  
 global environmental solutions

2<sup>nd</sup> and 3<sup>rd</sup> FLOORS  
 15 MIDDLE PAVEMENT  
 NOTTINGHAM  
 NG1 7DX  
 T: 01159 647280  
 F: 01159 751576  
 www.slrconsulting.com

LOUND  
 PLANNING APPLICATION  
 CHP UNIT  
 ELEVATIONS  
 008

Scale: 1:100 @ A3  
 Date: FEBRUARY 2023

403.00007.00001.12.008.0\_CHP\_Unit\_Elevations.dwg