




NOTES
 1. ALL MEASUREMENTS ARE IN METRES UNLESS OTHERWISE SPECIFIED.

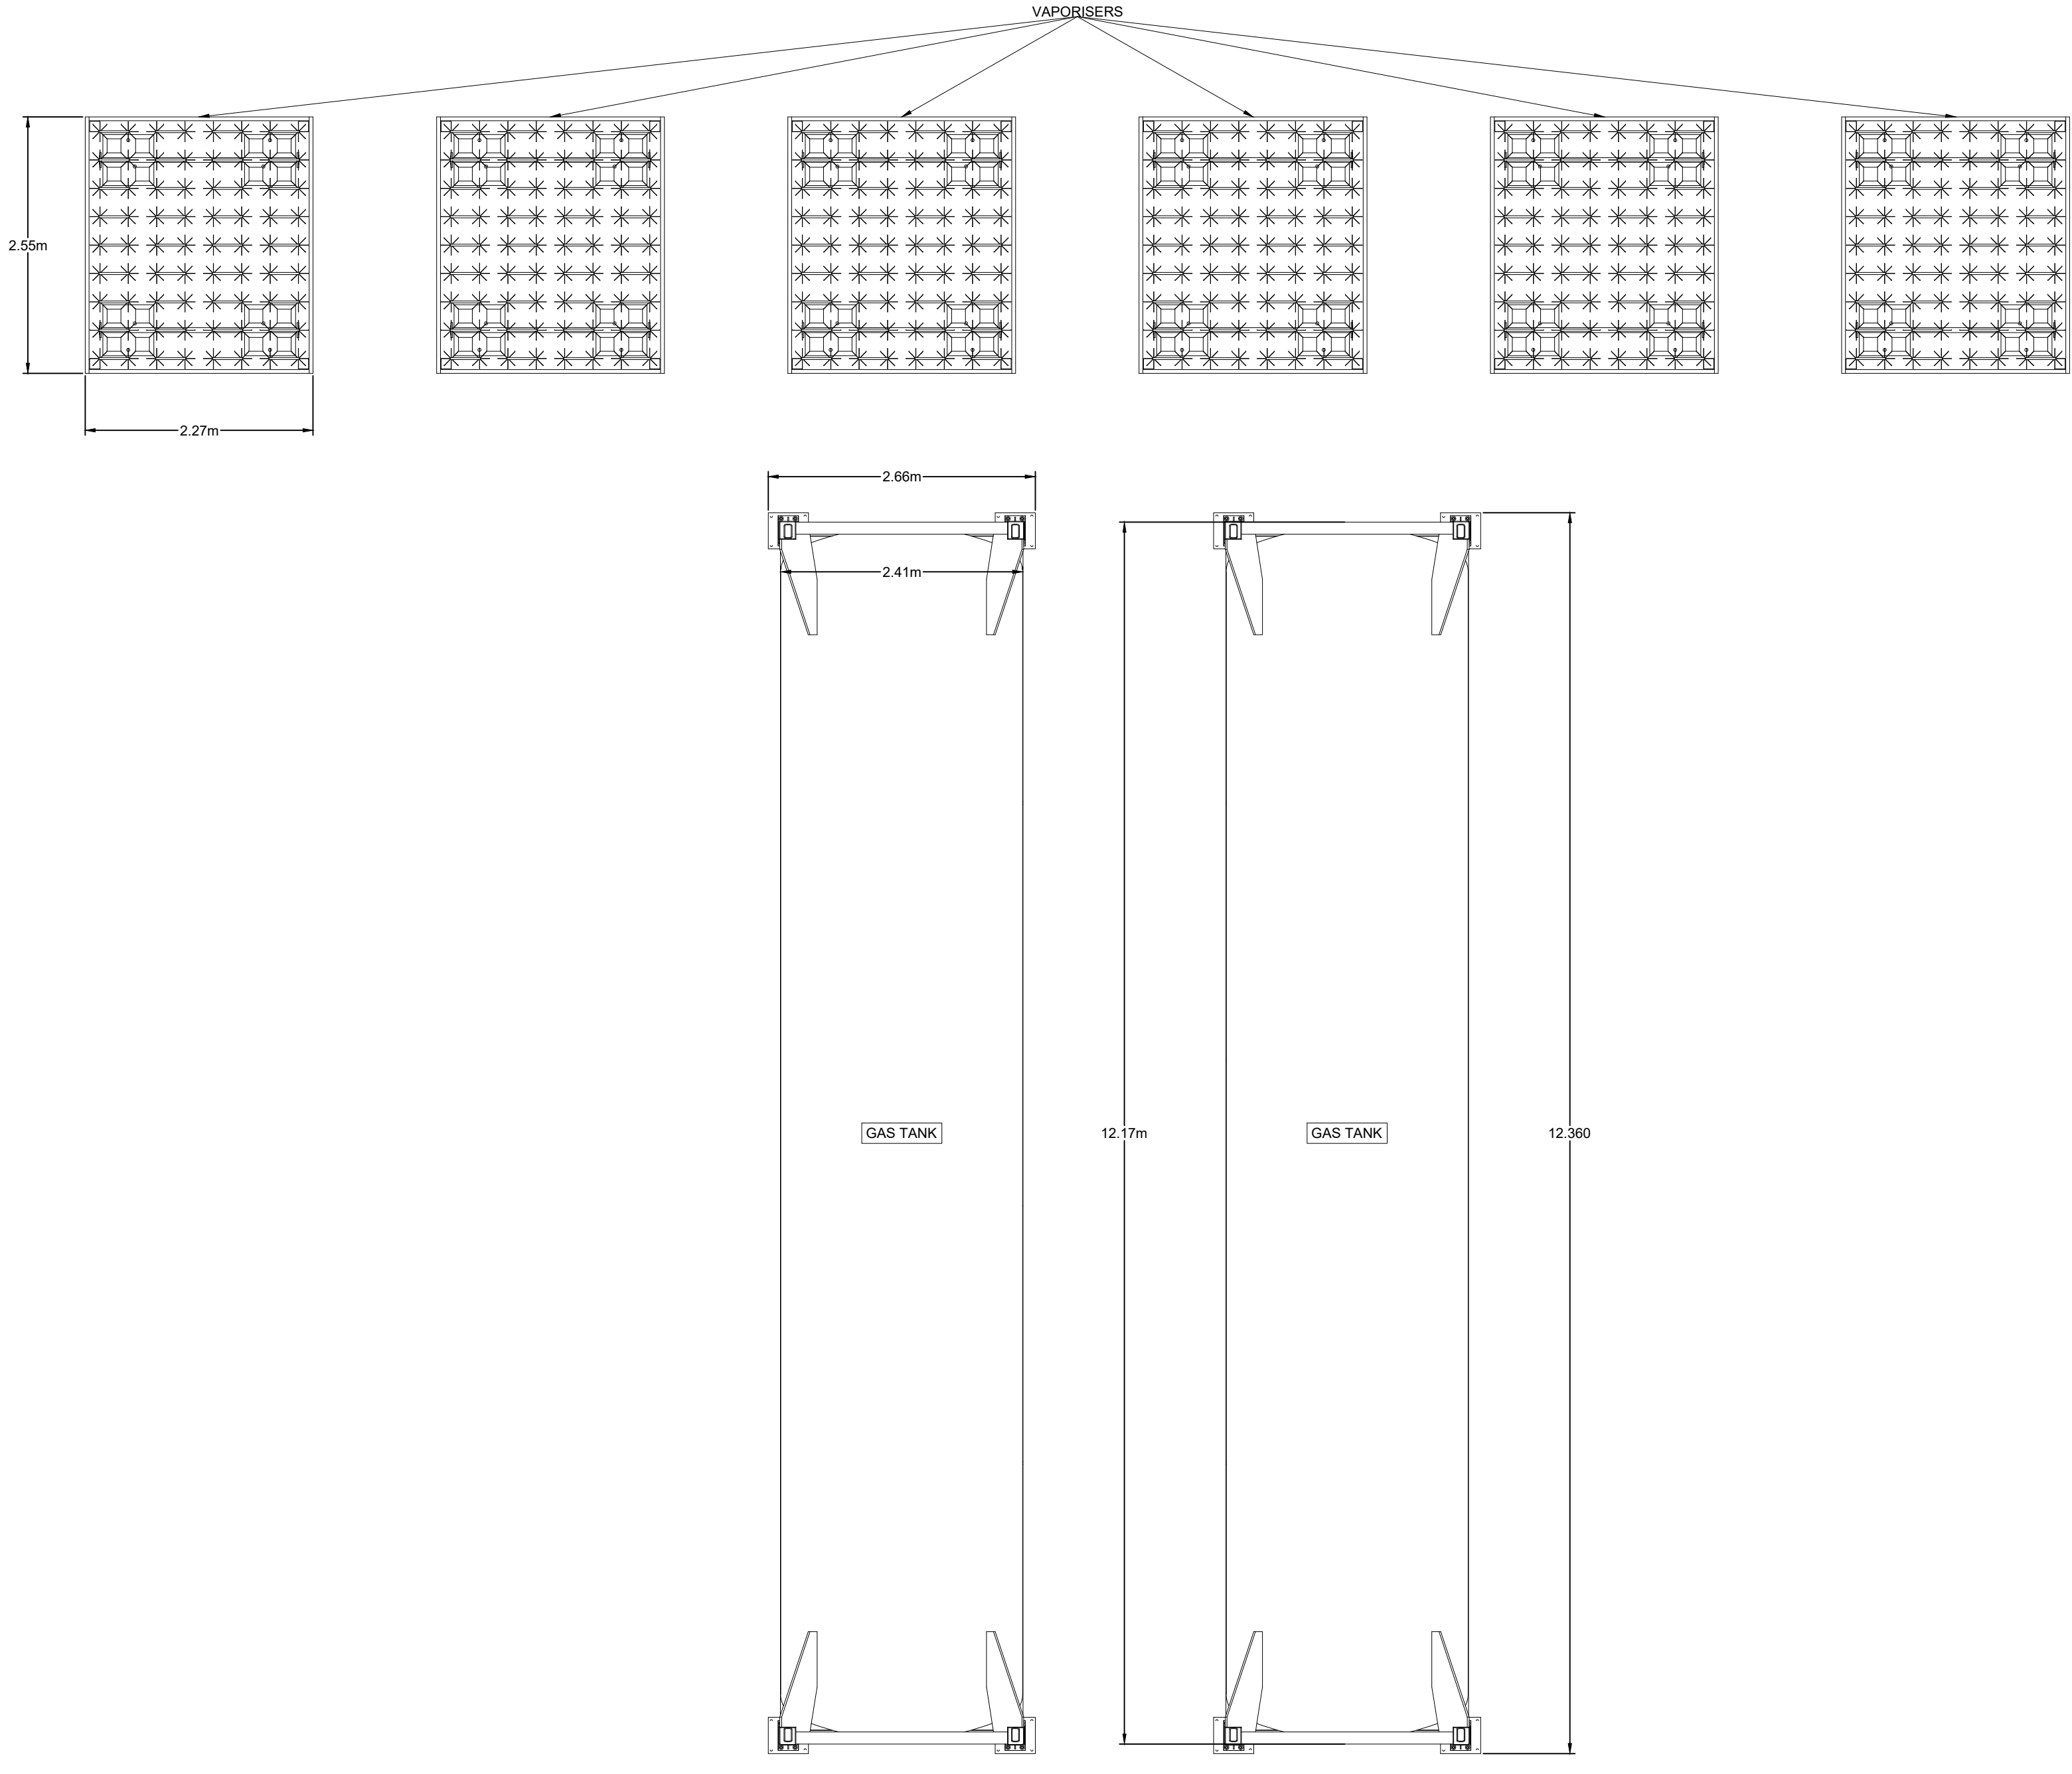


PLAN

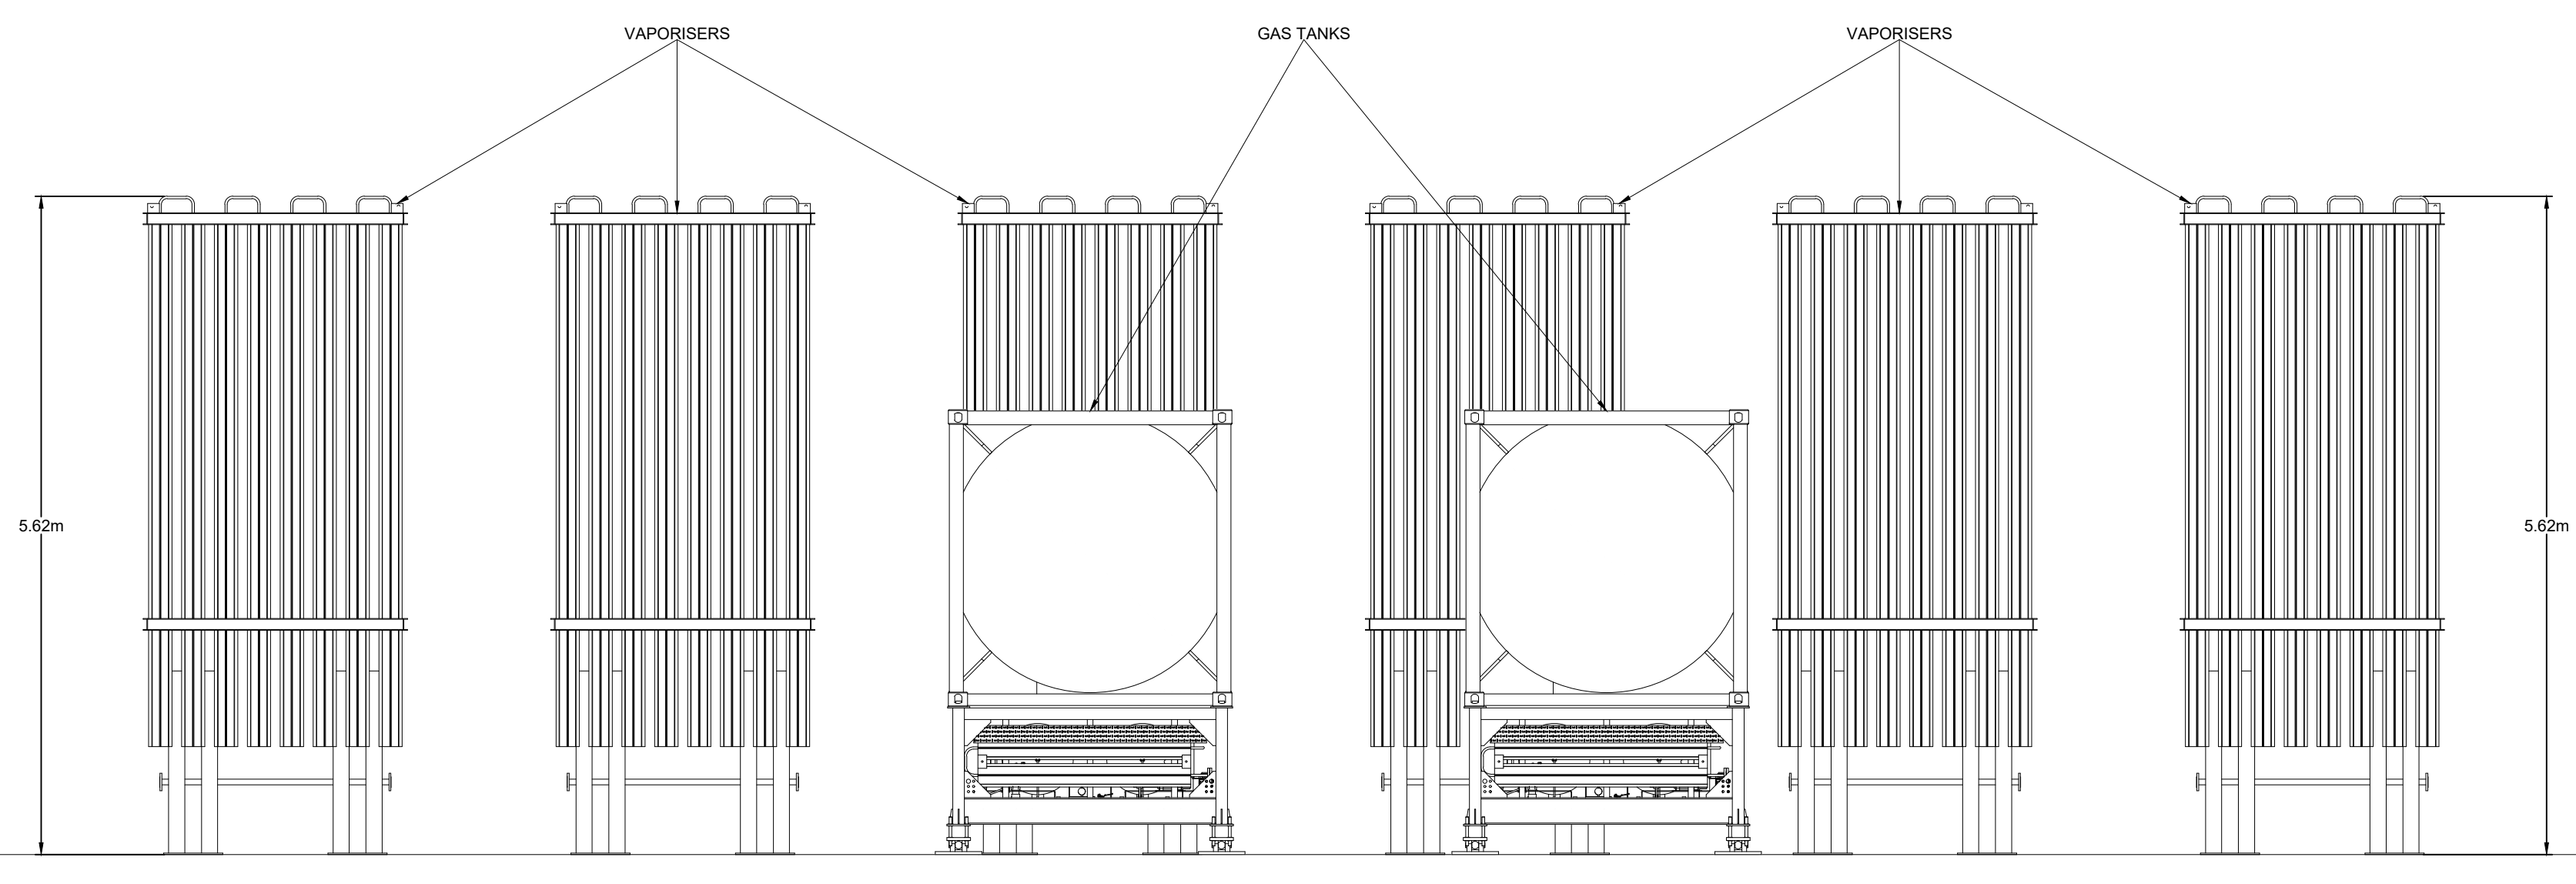

END ELEVATION

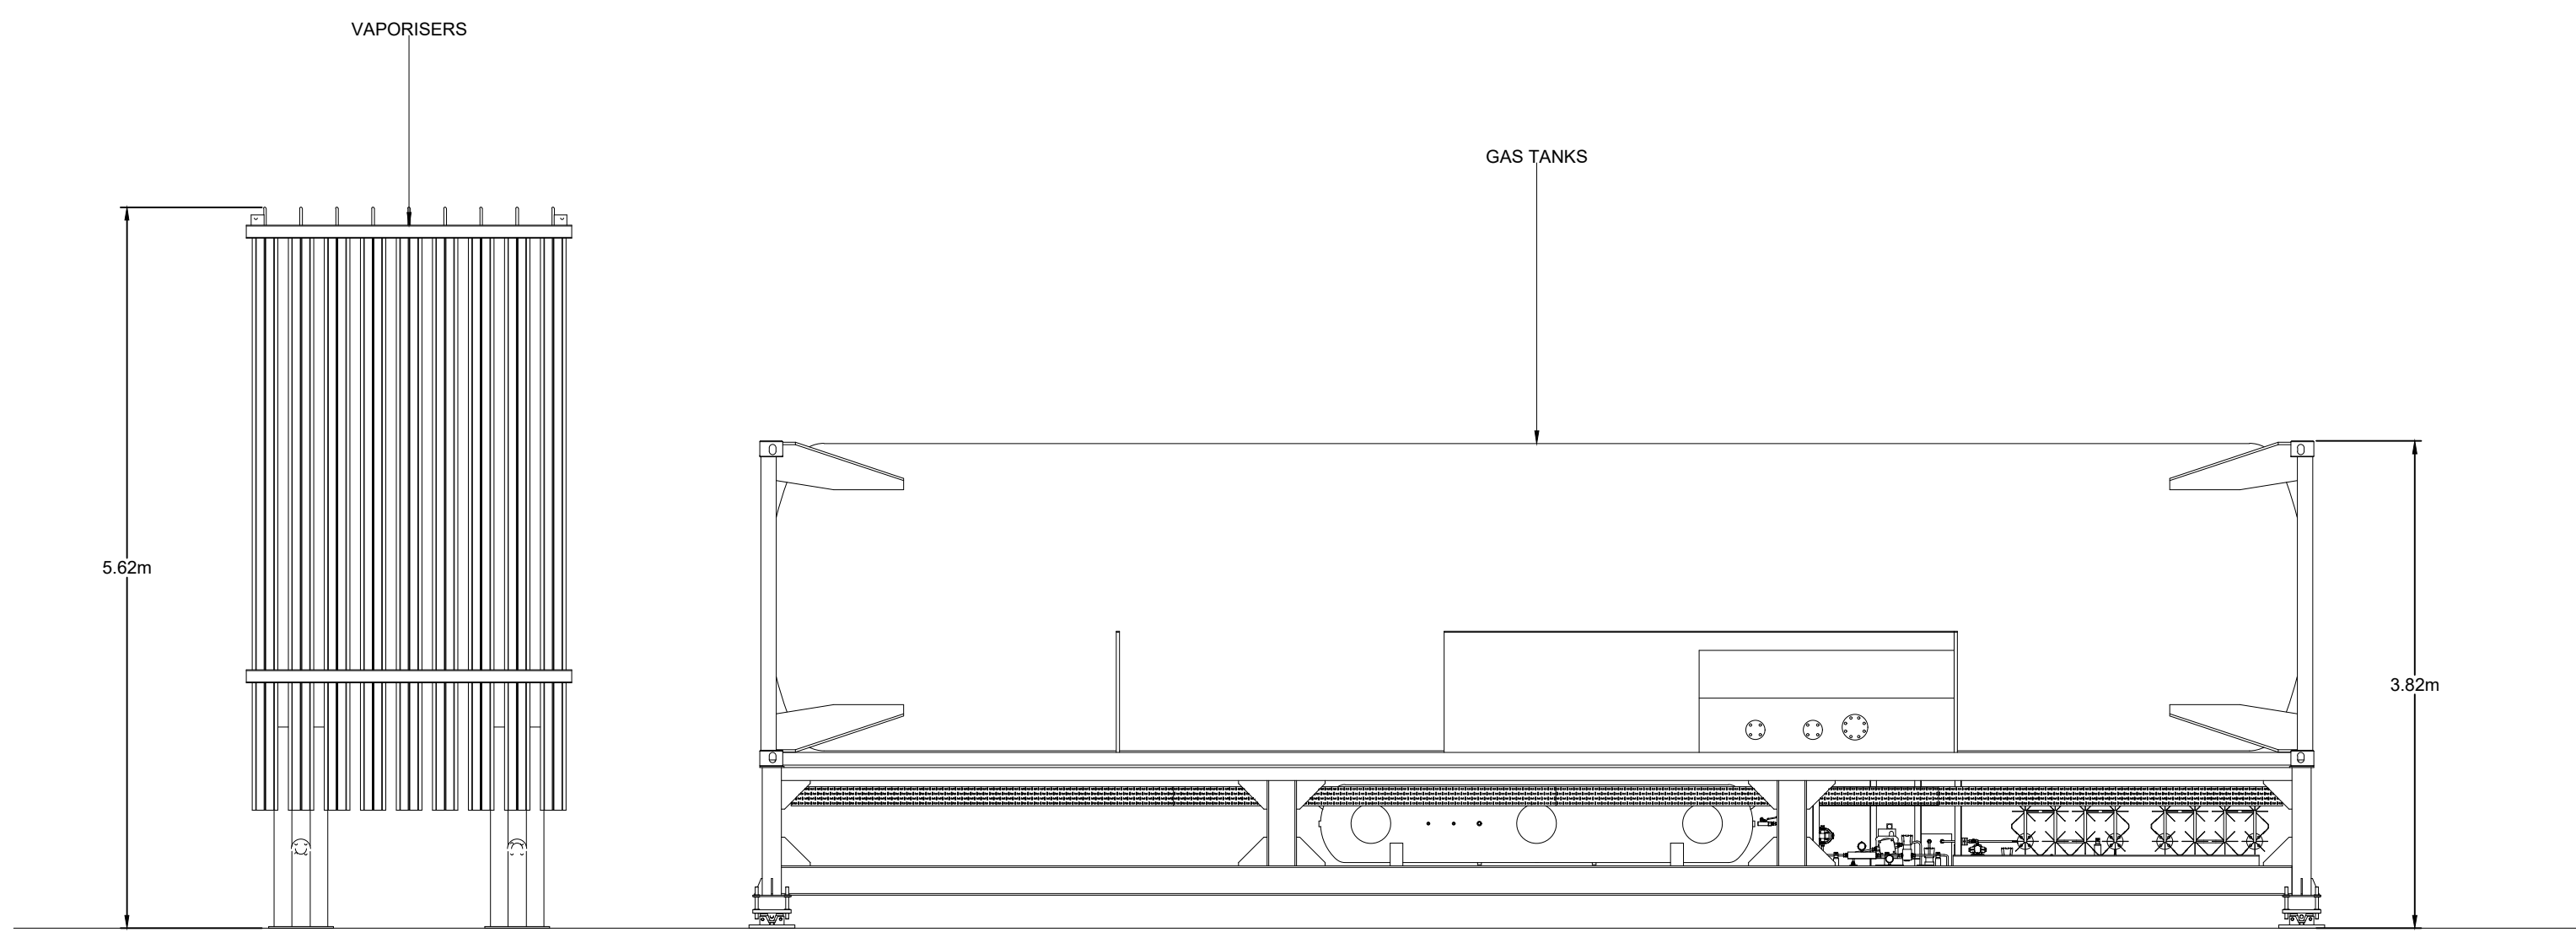

SIDE ELEVATION

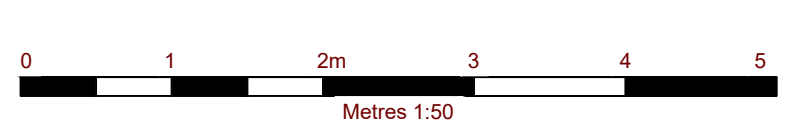

HIVE
 ACCREGATES

2nd and 3rd FLOORS
 15 MIDDLE FAVEMENT
 NOTTINGHAM
 NG1 7DX
 T: 01159 547290
 F: 01159 751576
 www.slrcorpltd.com

SLR
 global environmental solutions

LOUND
 PLANNING APPLICATION
 GAS TANKS & VAPORISERS
 ELEVATIONS

010

Scale: 1:50 @ A1 Date: FEBRUARY 2023

403.000007.00001.12.01.00_Gas_Tank_Elevations.dwg