




Notes:
1. All measurements are in metres unless otherwise specified.

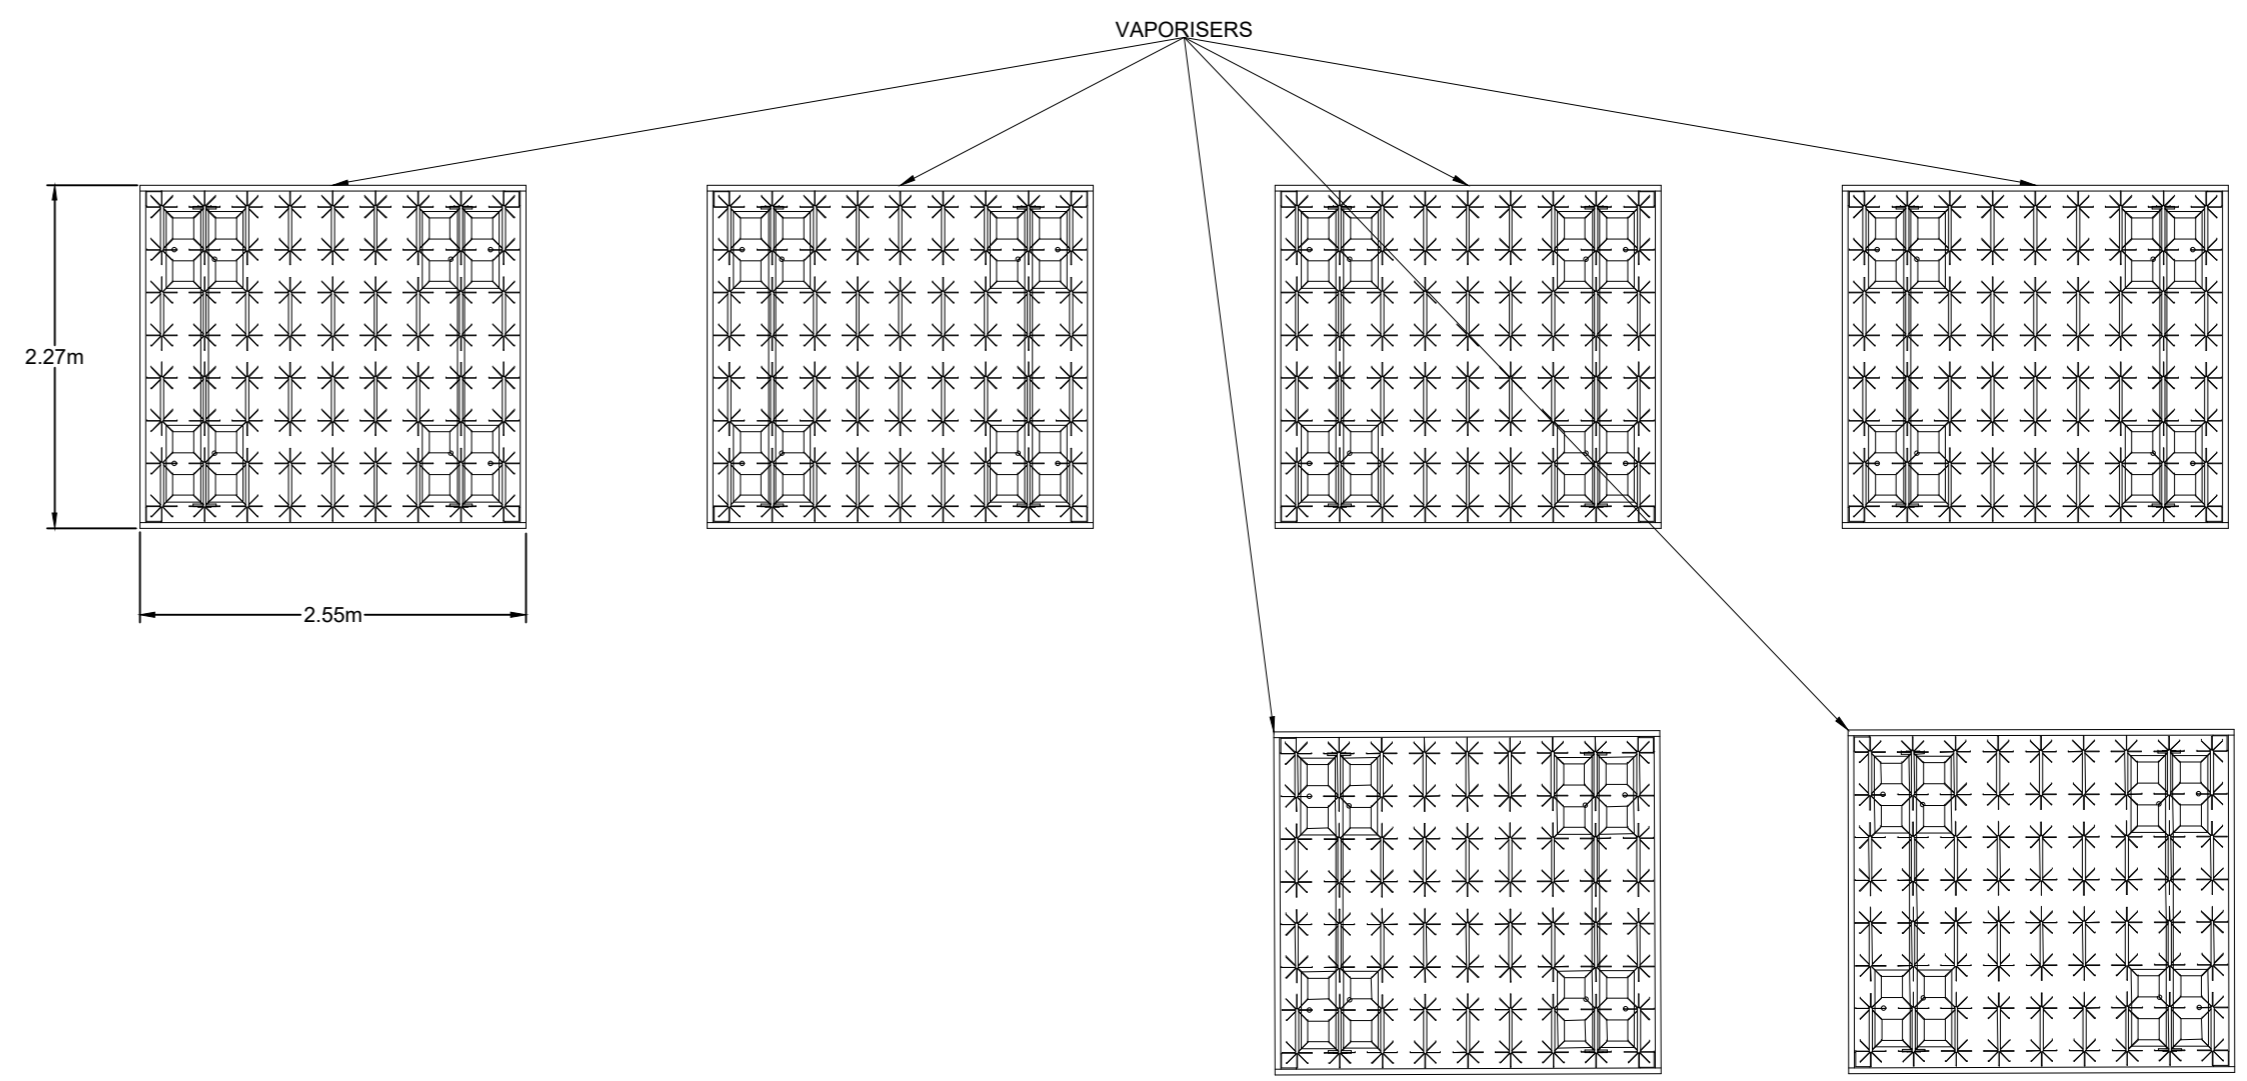



VAPORISERS PLAN

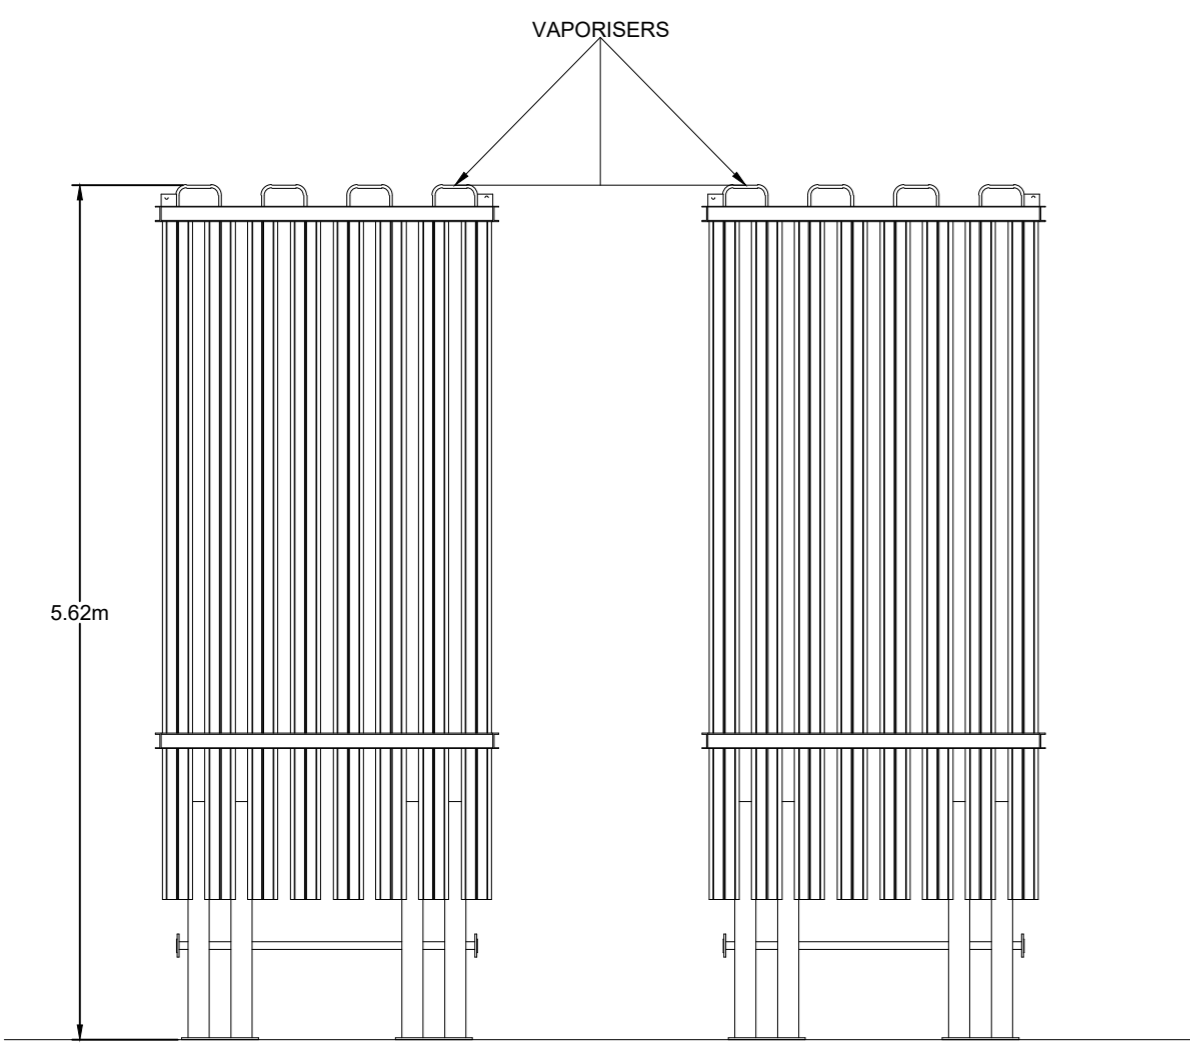


VAPORISERS END ELEVATION

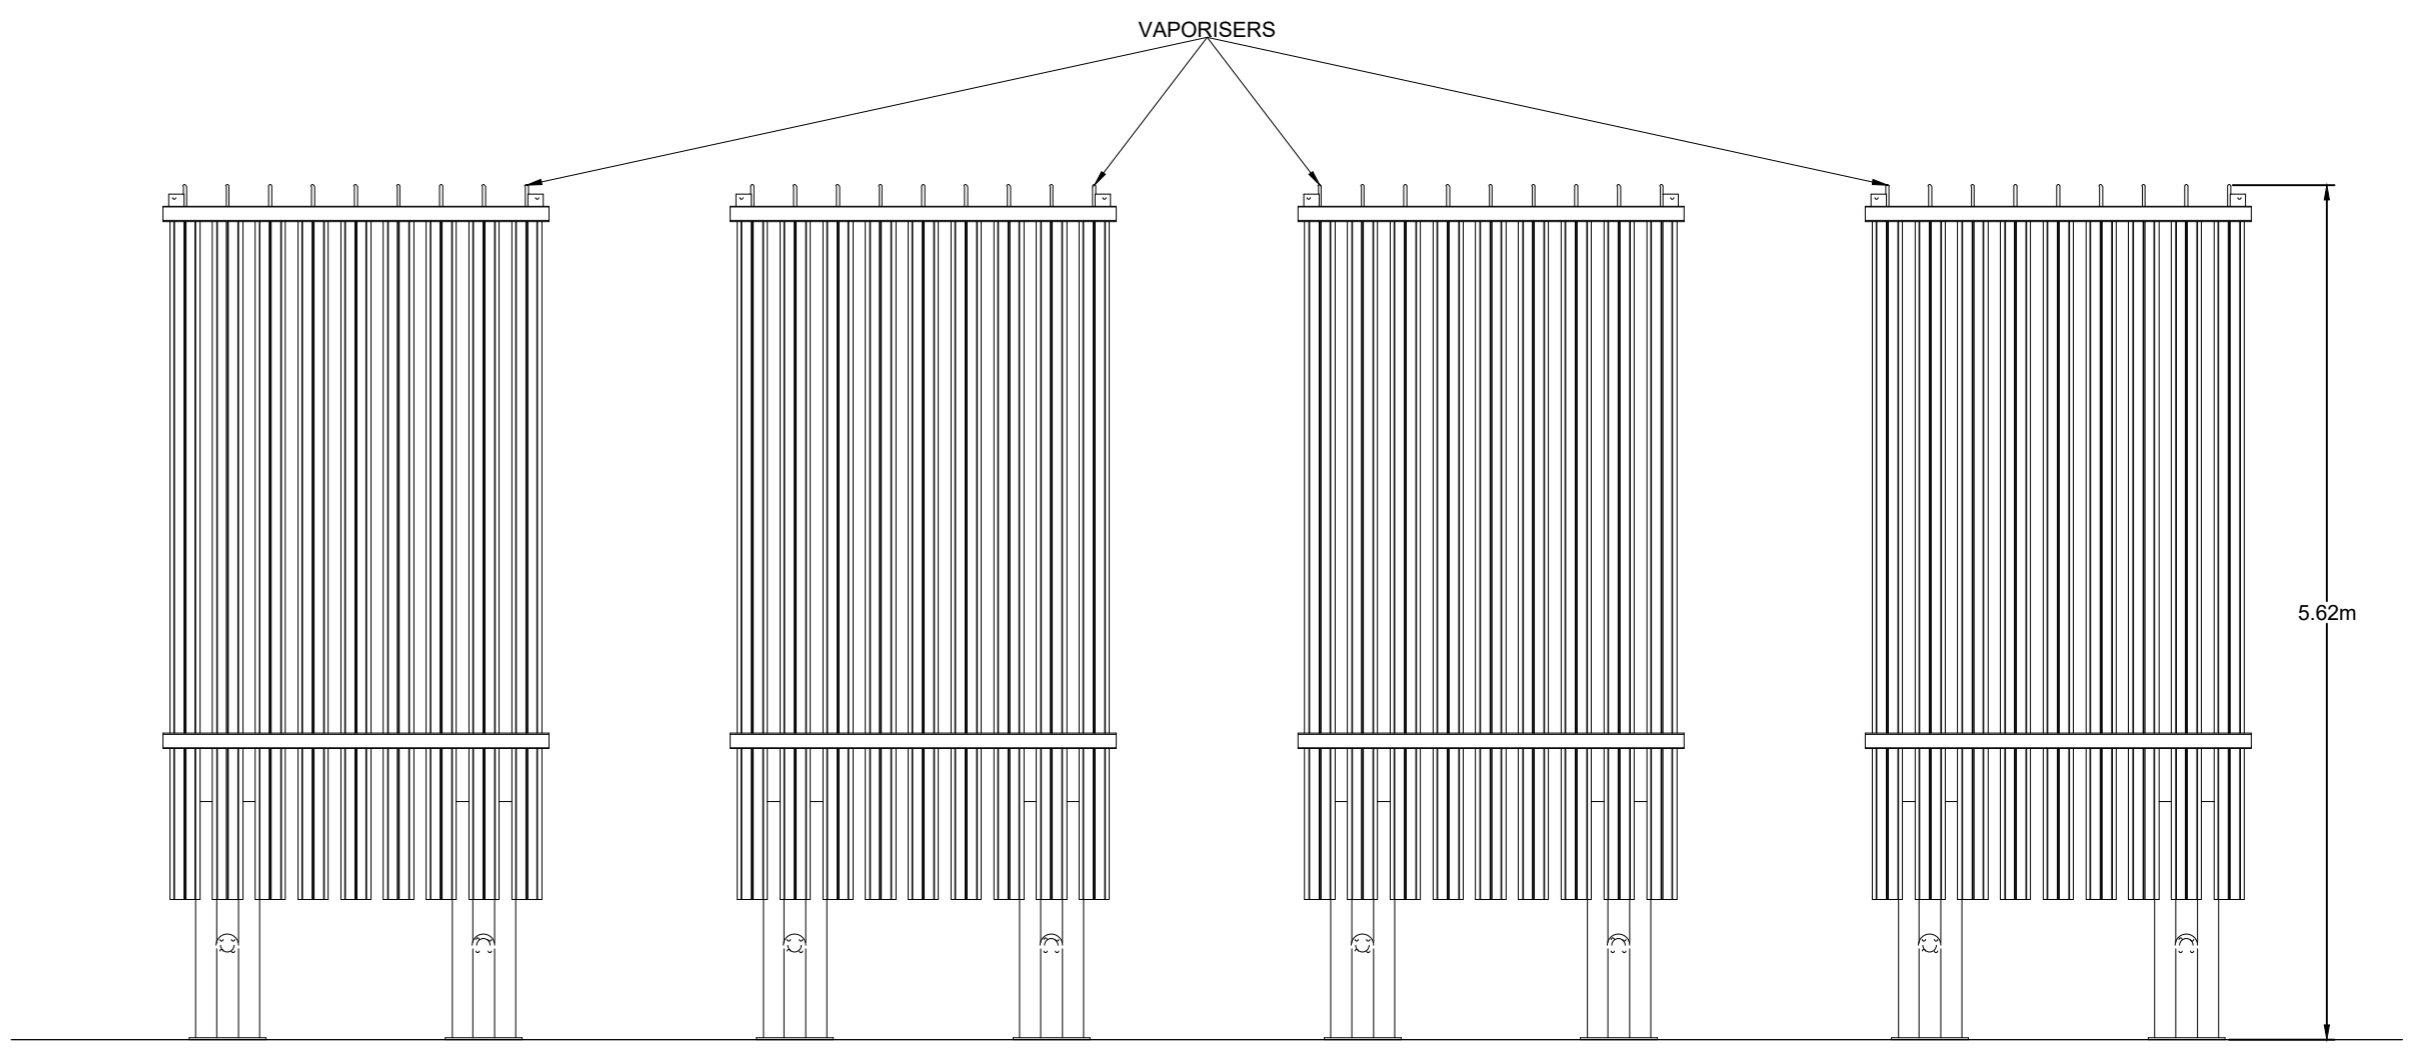


VAPORISERS SIDE ELEVATION

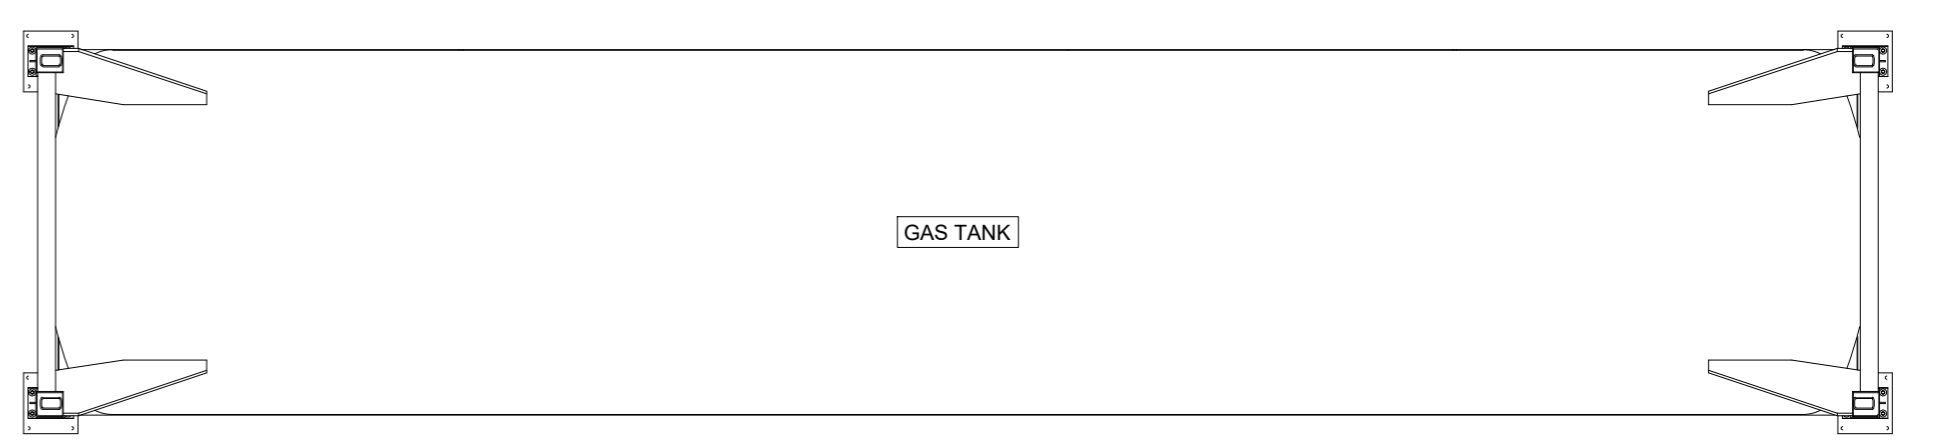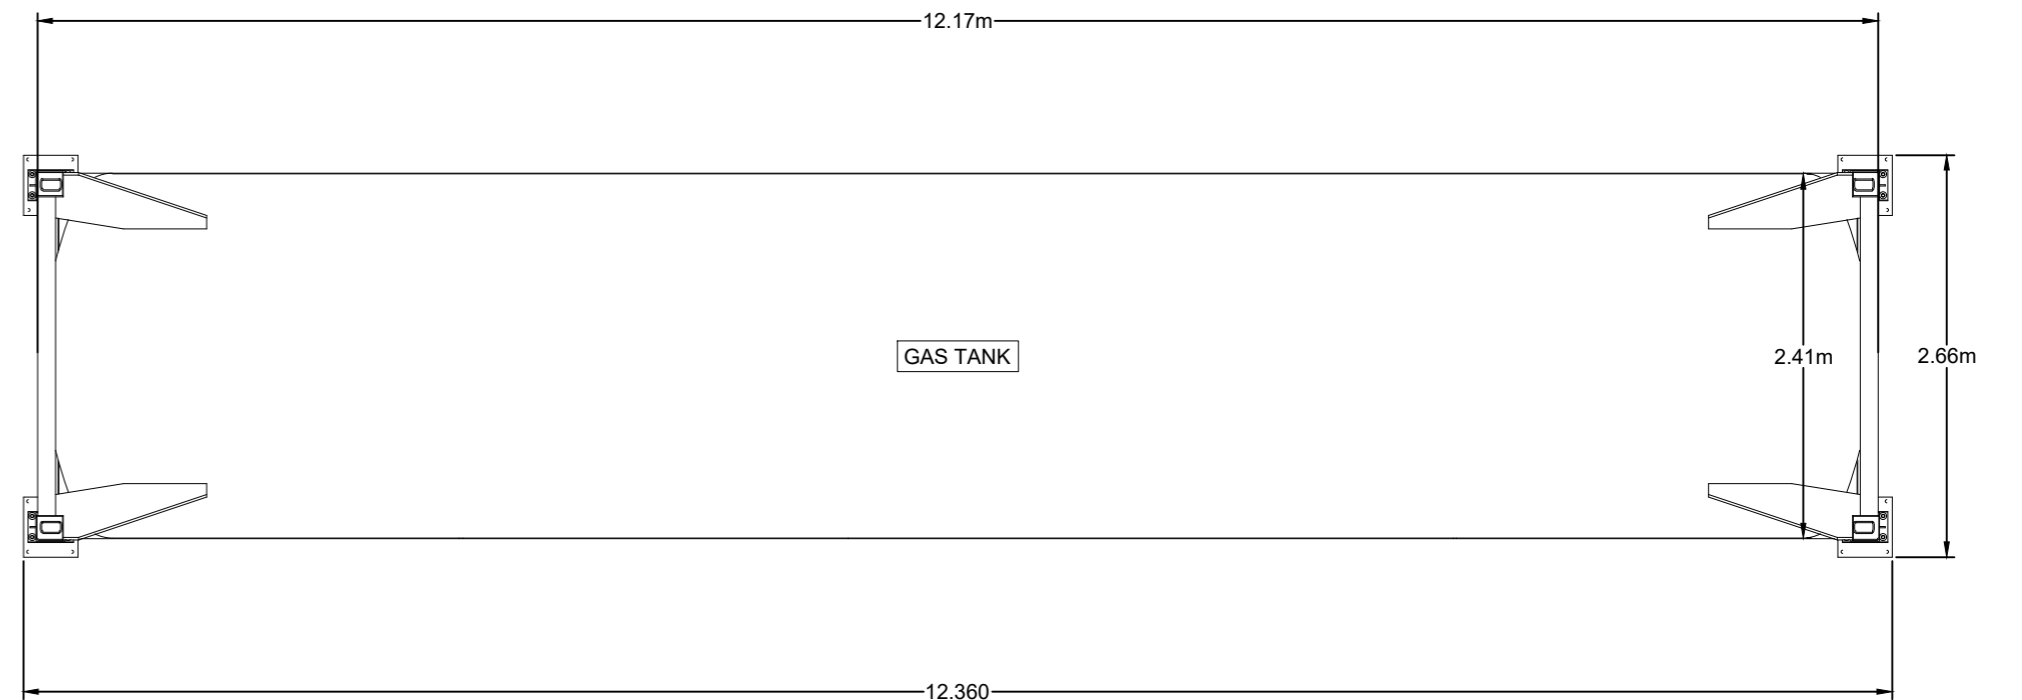

GAS TANKS PLAN

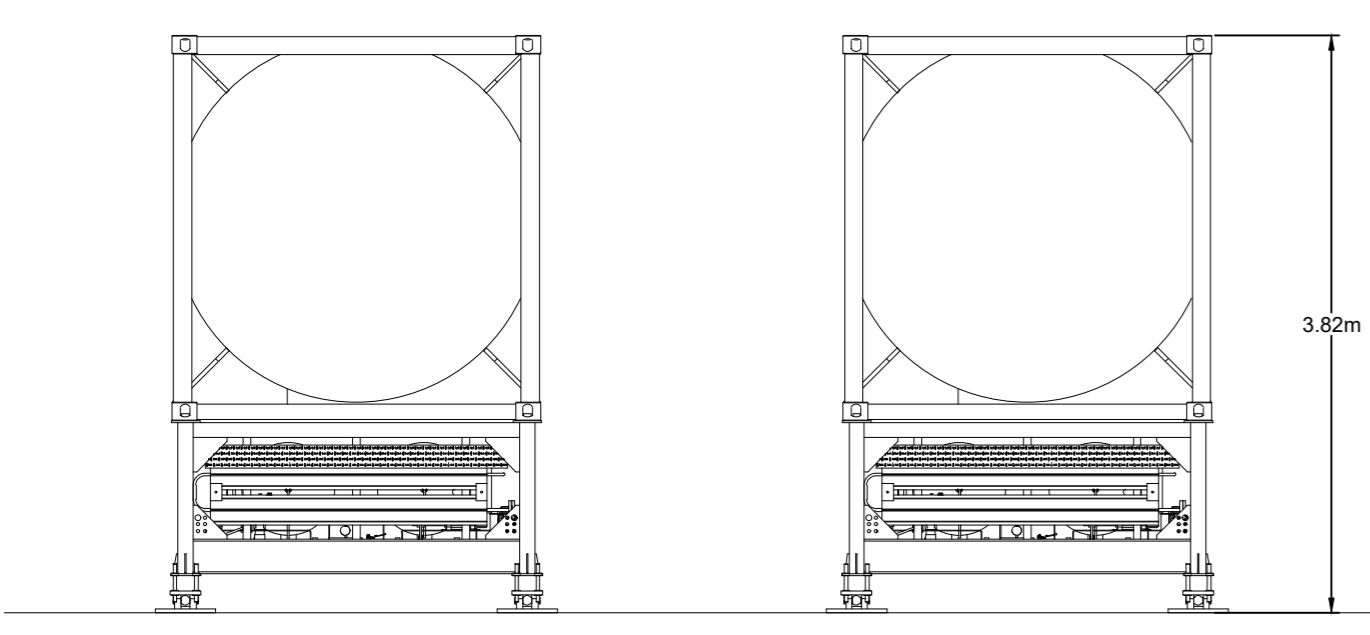

GAS TANKS END ELEVATION

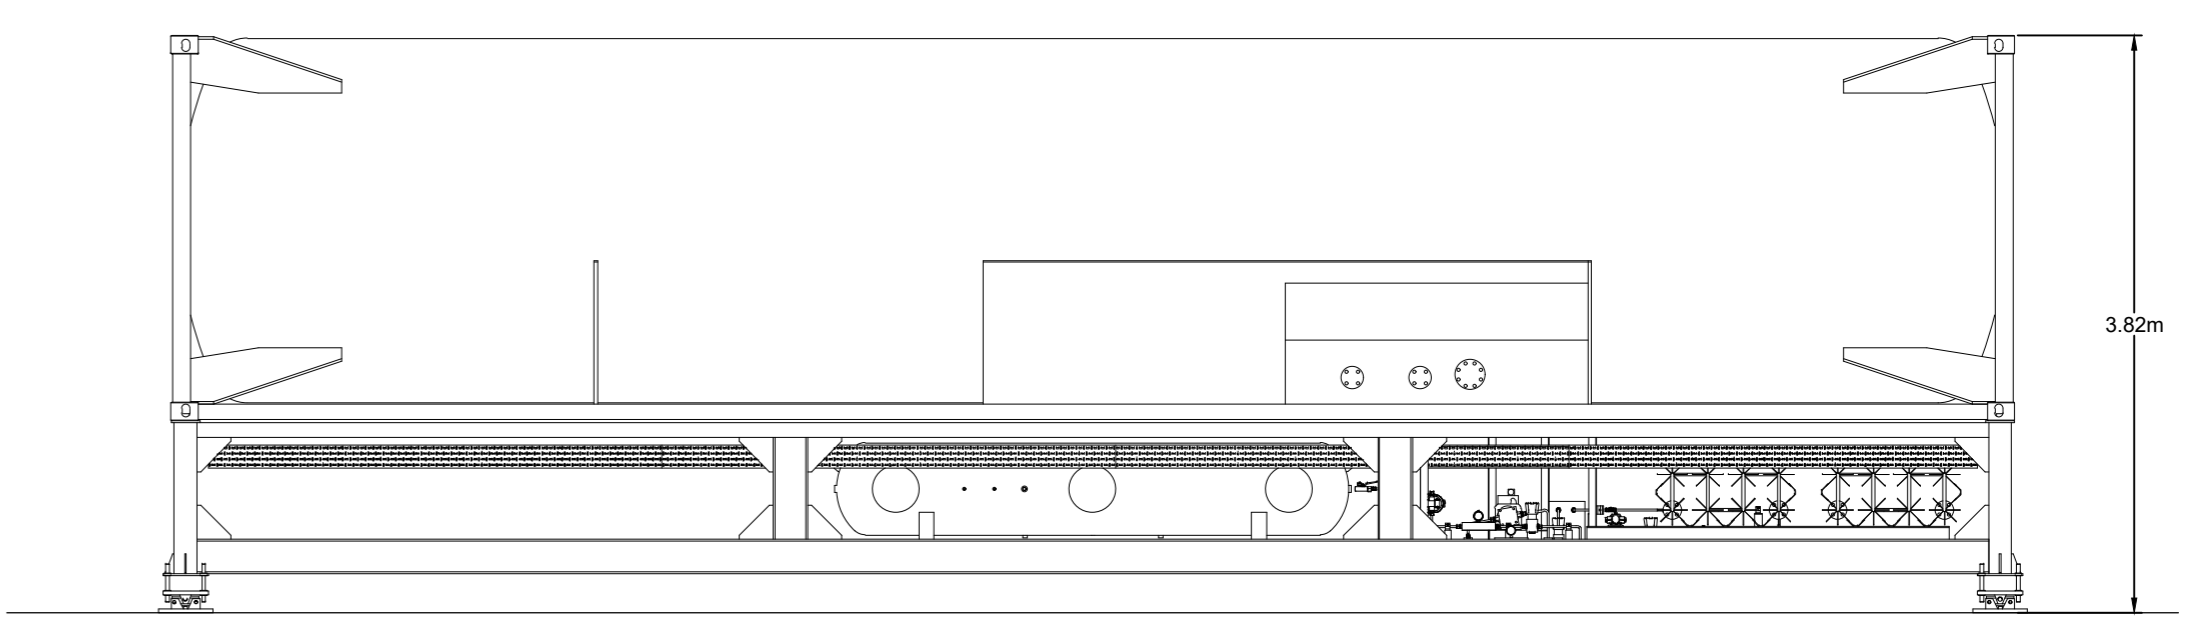

GAS TANKS SIDE ELEVATION

Rev	Amendments	Date	By	Chk	Auth
P01	Planning Application Issue.	11/23	KW	MM	CL



Drawing Status & Suitability Code
Planning Application



Project
**Lound
Planning Application**

Drawing Title
Gas Tanks & Vaporisers - Plan & Elevations


Scale
As Shown @ A1

SLR Project No.
403.000007.00001

Designed N/A	Drawn KW	Checked MM	Authorised CL
-----------------	-------------	---------------	------------------

Date N/A	Date 11/23	Date 11/23	Date 11/23
-------------	---------------	---------------	---------------

Drawing Number 010	Rev P01
------------------------------	-------------------

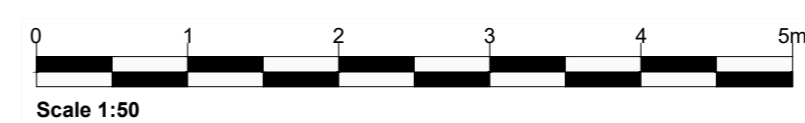

06/11/2023
\\nauf61NOTFS\Admin\Projects 2\HiveEnergy\44-1426\403.000007.00001 - Lound Drawing Support\Tech\TD - max.3 characters - rename to suit\Draws\Final\Planning_Application_Nov_2023\403.000007.00001_12.010.P01_Gas_Tank_Elevations.dwg