



INDICATIVE TEMPORARY PROCESSING SITE LAYOUT PLAN
SCALE 1:500

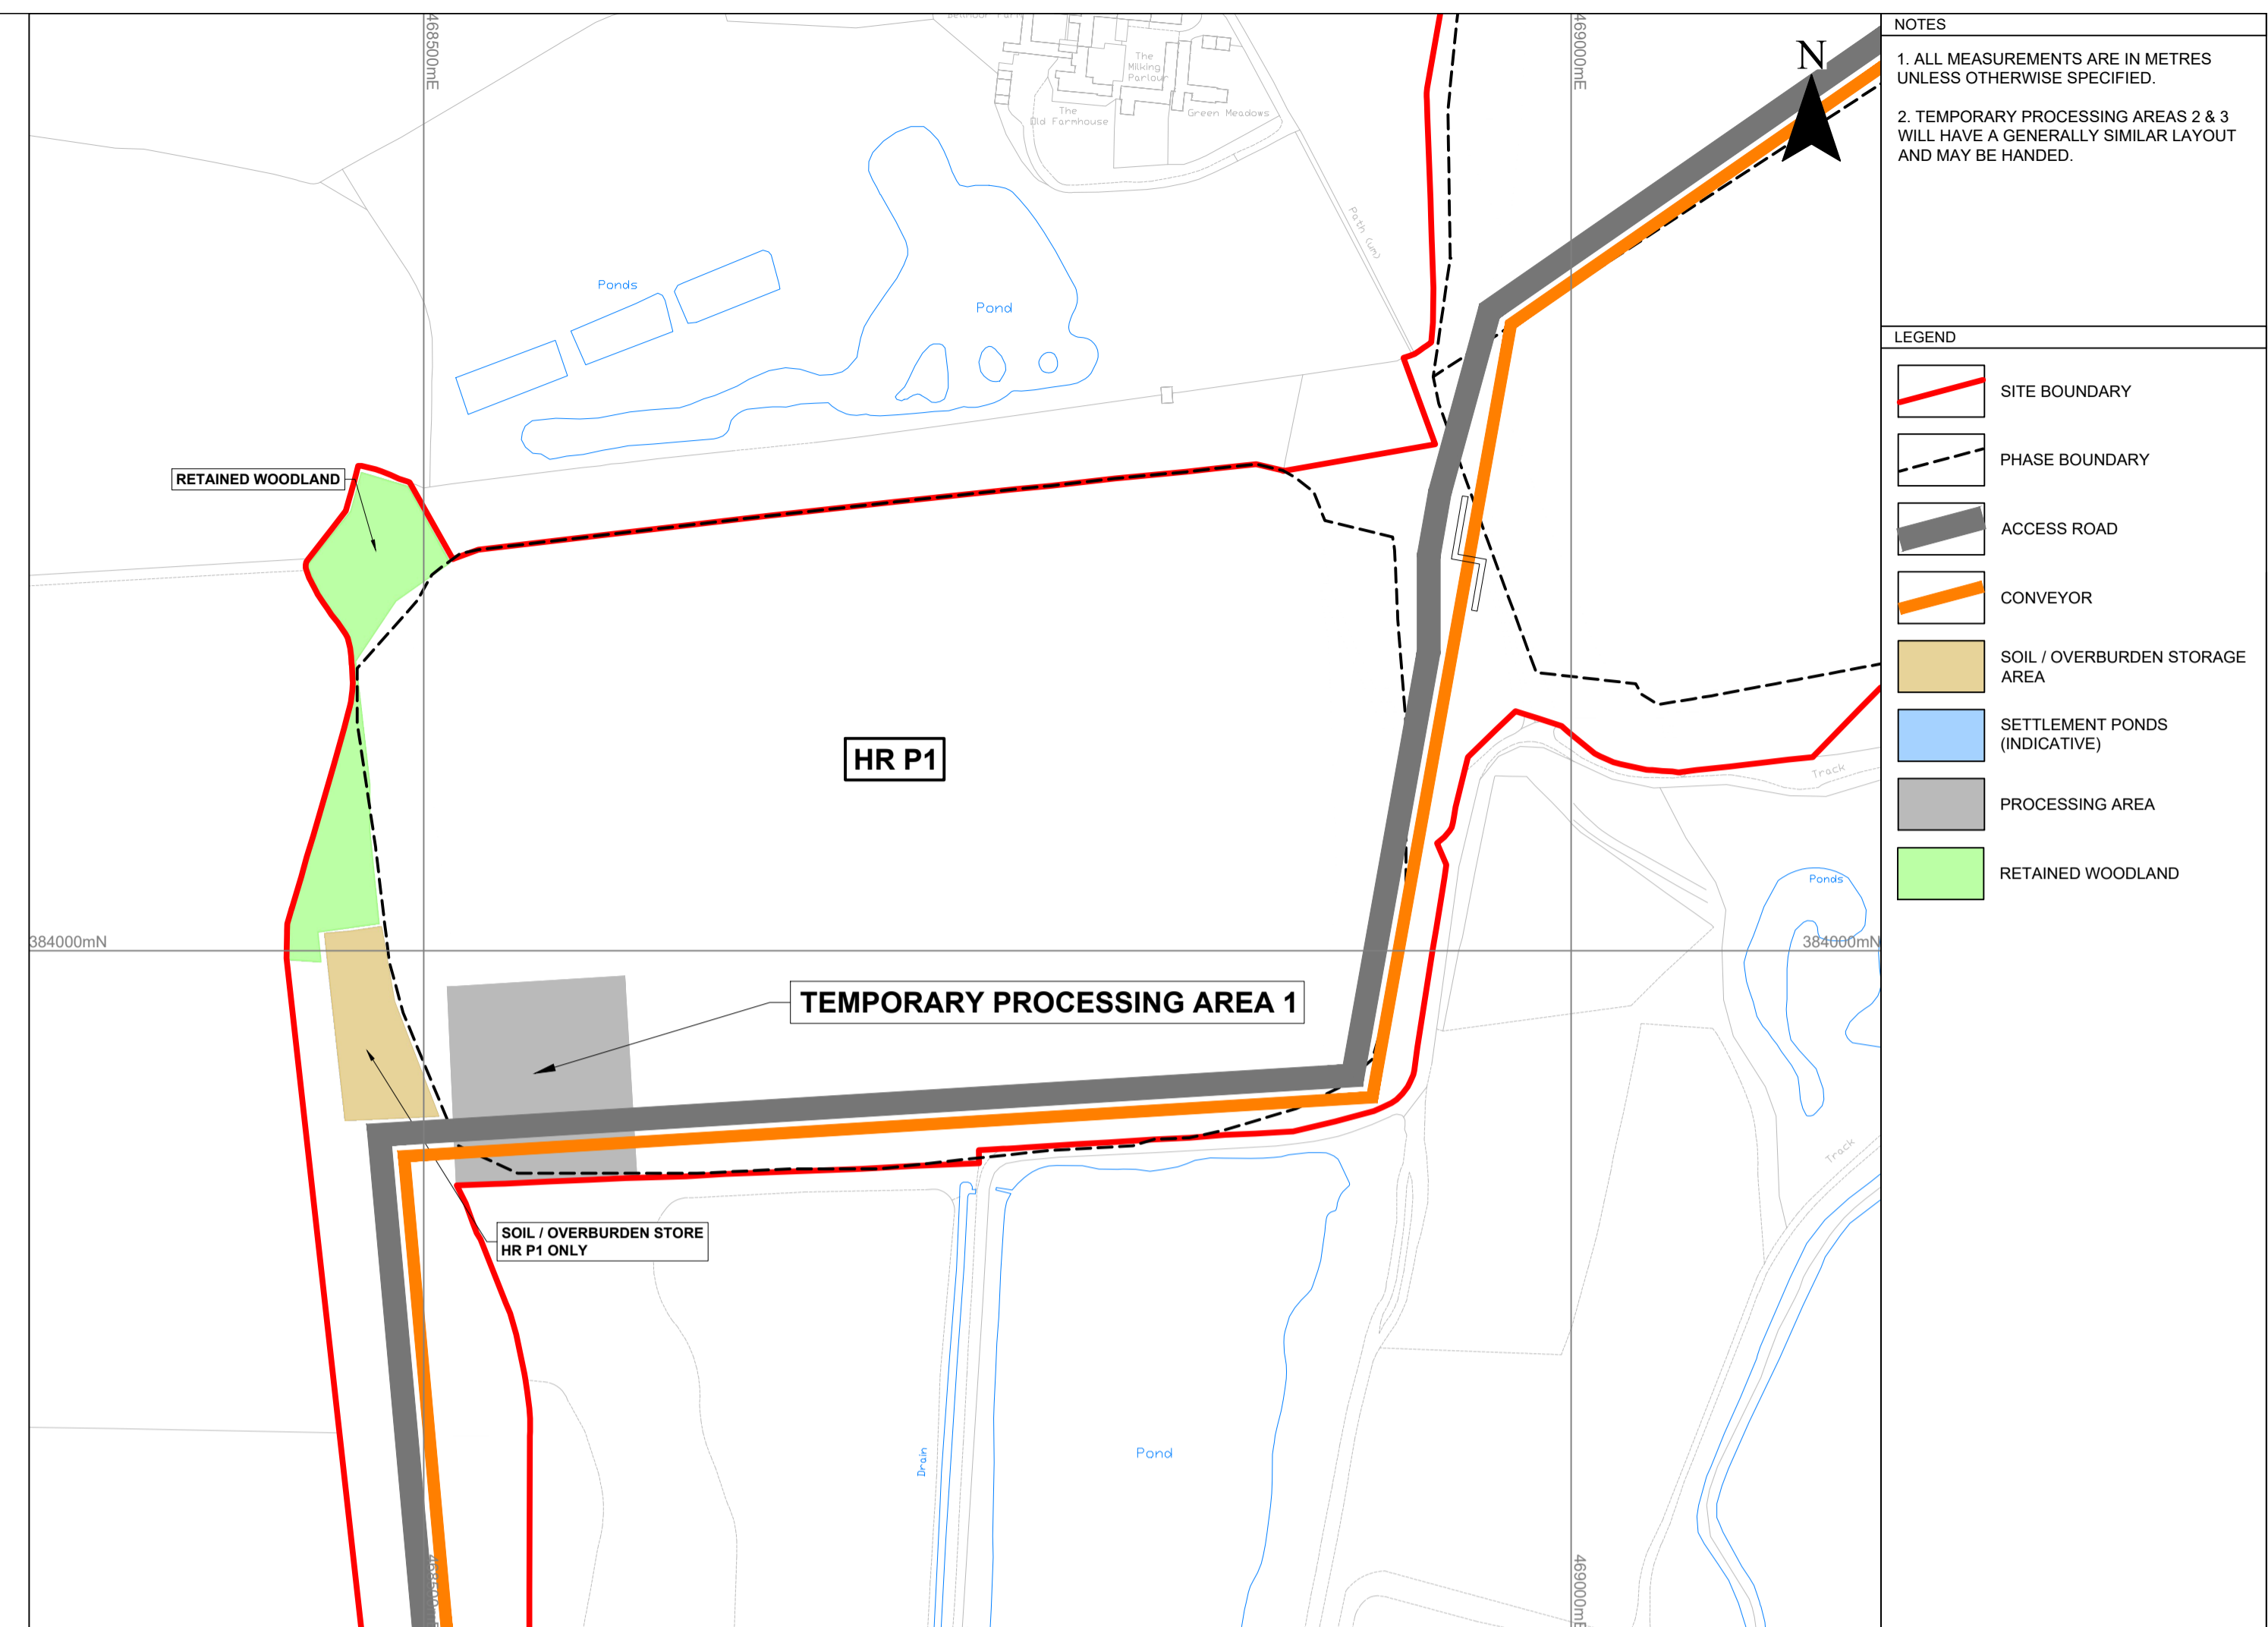

PLAN SHOWING LOCATION OF TEMPORARY PROCESSING AREA 1
SCALE 1:2500

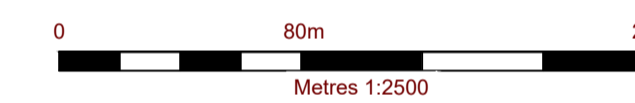


NOTES

1. ALL MEASUREMENTS ARE IN METRES UNLESS OTHERWISE SPECIFIED.

2. TEMPORARY PROCESSING AREAS 2 & 3 WILL HAVE A GENERALLY SIMILAR LAYOUT AND MAY BE HANDED.

LEGEND

	SITE BOUNDARY
	PHASE BOUNDARY
	ACCESS ROAD
	CONVEYOR
	SOIL / OVERBURDEN STORAGE AREA
	SETTLEMENT PONDS (INDICATIVE)
	PROCESSING AREA
	RETAINED WOODLAND

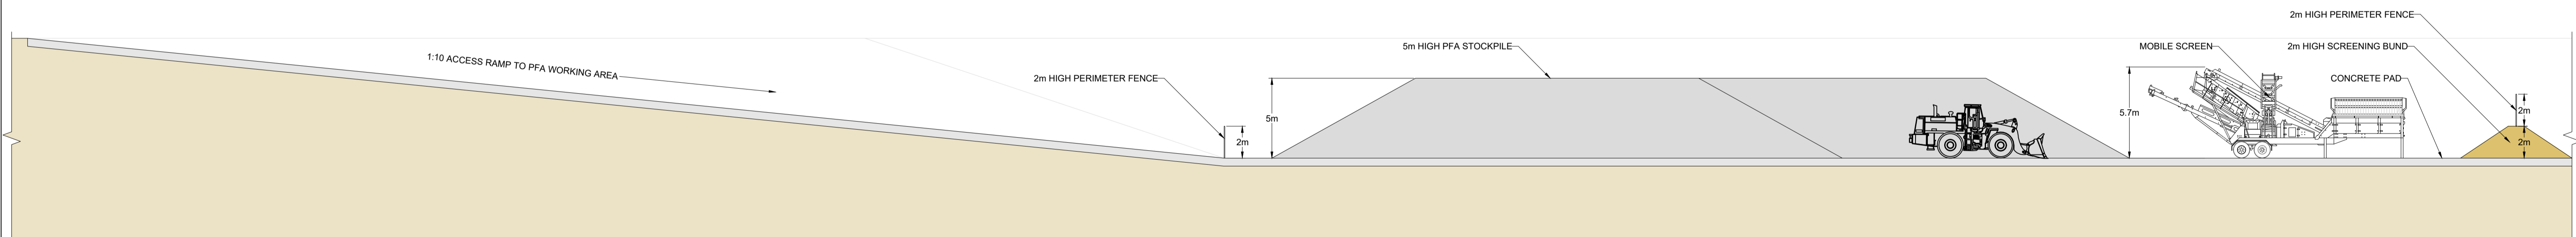

TYPICAL SECTION THROUGH TEMPORARY PROCESSING SITE
SCALE 1:200



HIVE
AGGREGATES

SLR
global environmental solutions

2nd and 3rd FLOORS
15 MIDDLE PAVEMENT
NOTTINGHAM
NG1 7DZ
T: 01159 547290
F: 01159 751576
www.slrcollating.com

LOUND
PLANNING APPLICATION
TEMPORARY PROCESSING AREA PLAN
014

Scale: AS SHOWN @ A1 Date: FEBRUARY 2023

403.000007.00001.12.014.0_Temp_Processing.dwg