





NOTES
 1. ALL MEASUREMENTS ARE IN METRES UNLESS OTHERWISE SPECIFIED.

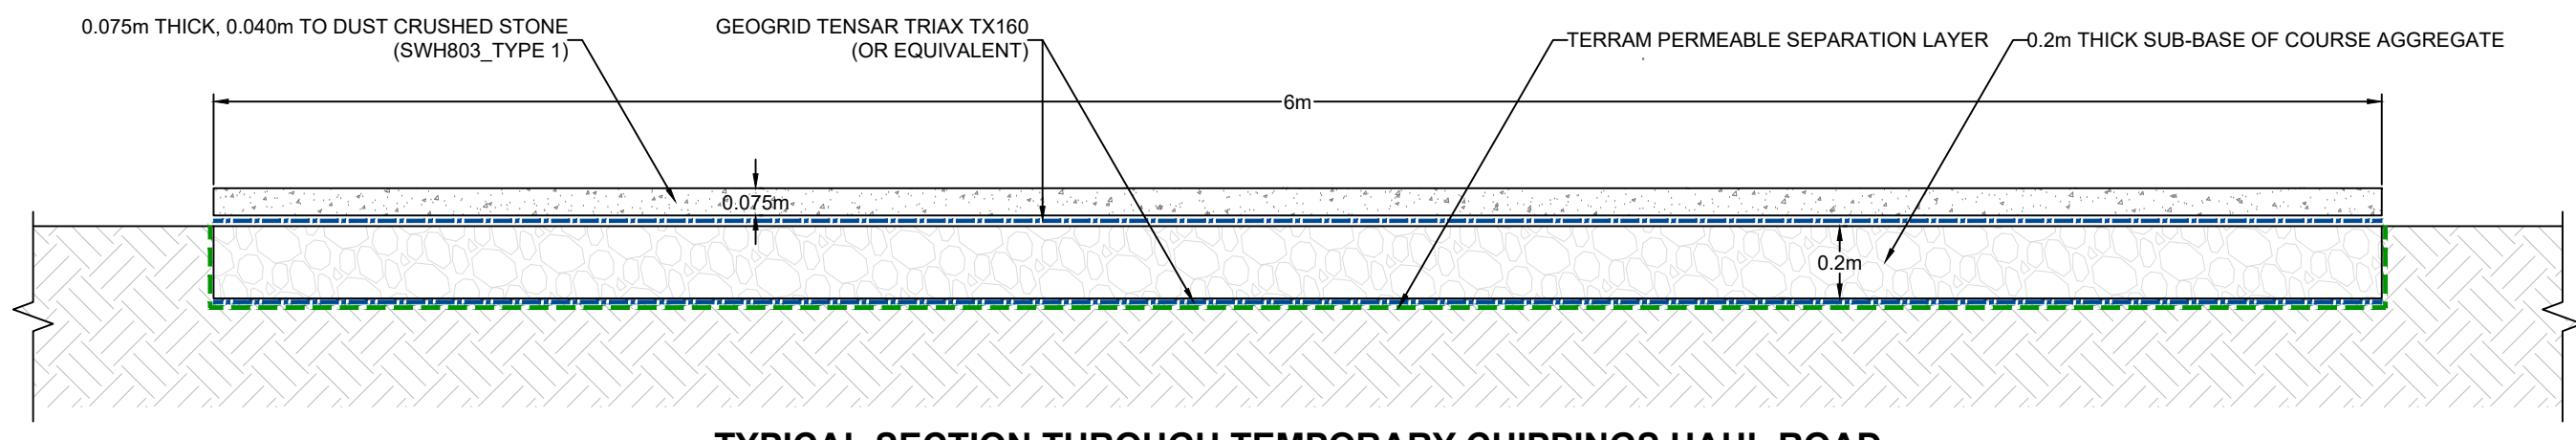


TYPICAL SECTION THROUGH TEMPORARY CHIPPINGS HAUL ROAD
 SCALE 1:20

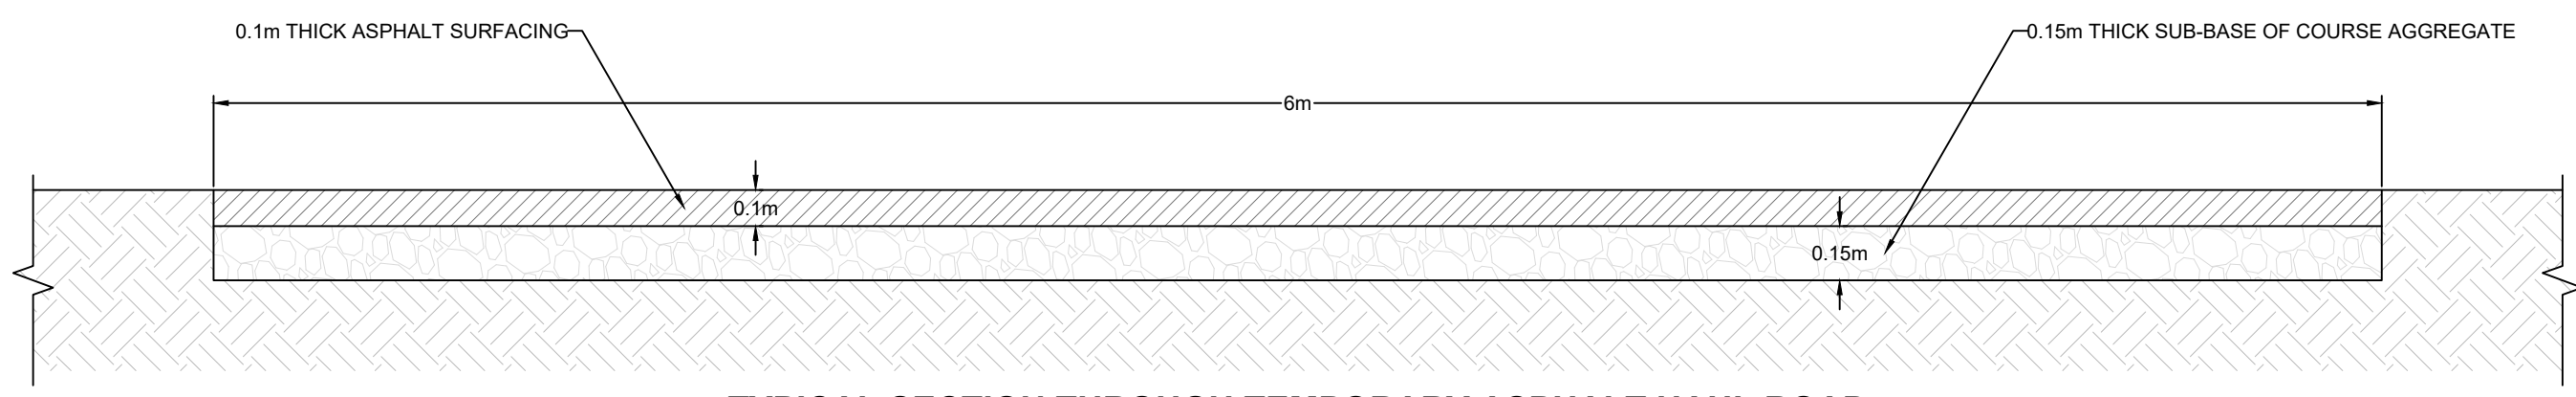


TYPICAL SECTION THROUGH TEMPORARY ASPHALT HAUL ROAD
 SCALE 1:20

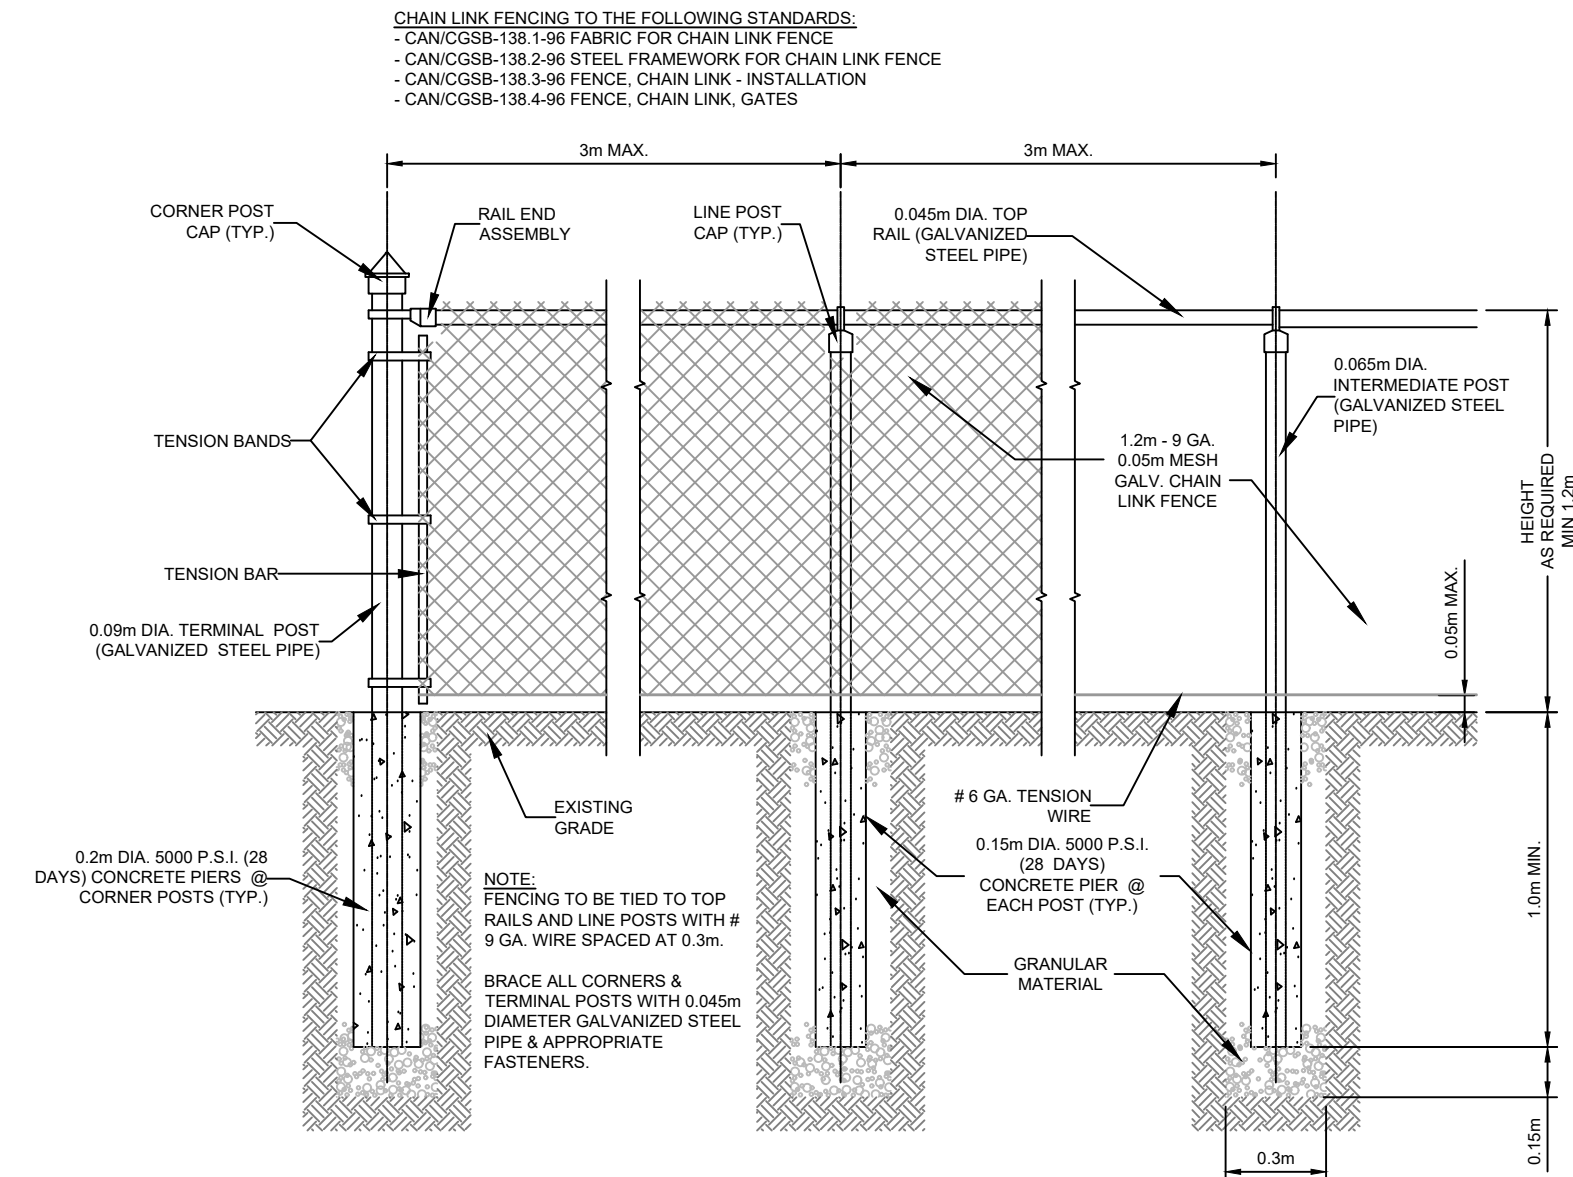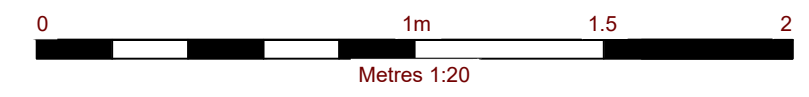

INDICATIVE CHAIN LINK FENCE DETAIL
 SCALE 1:50

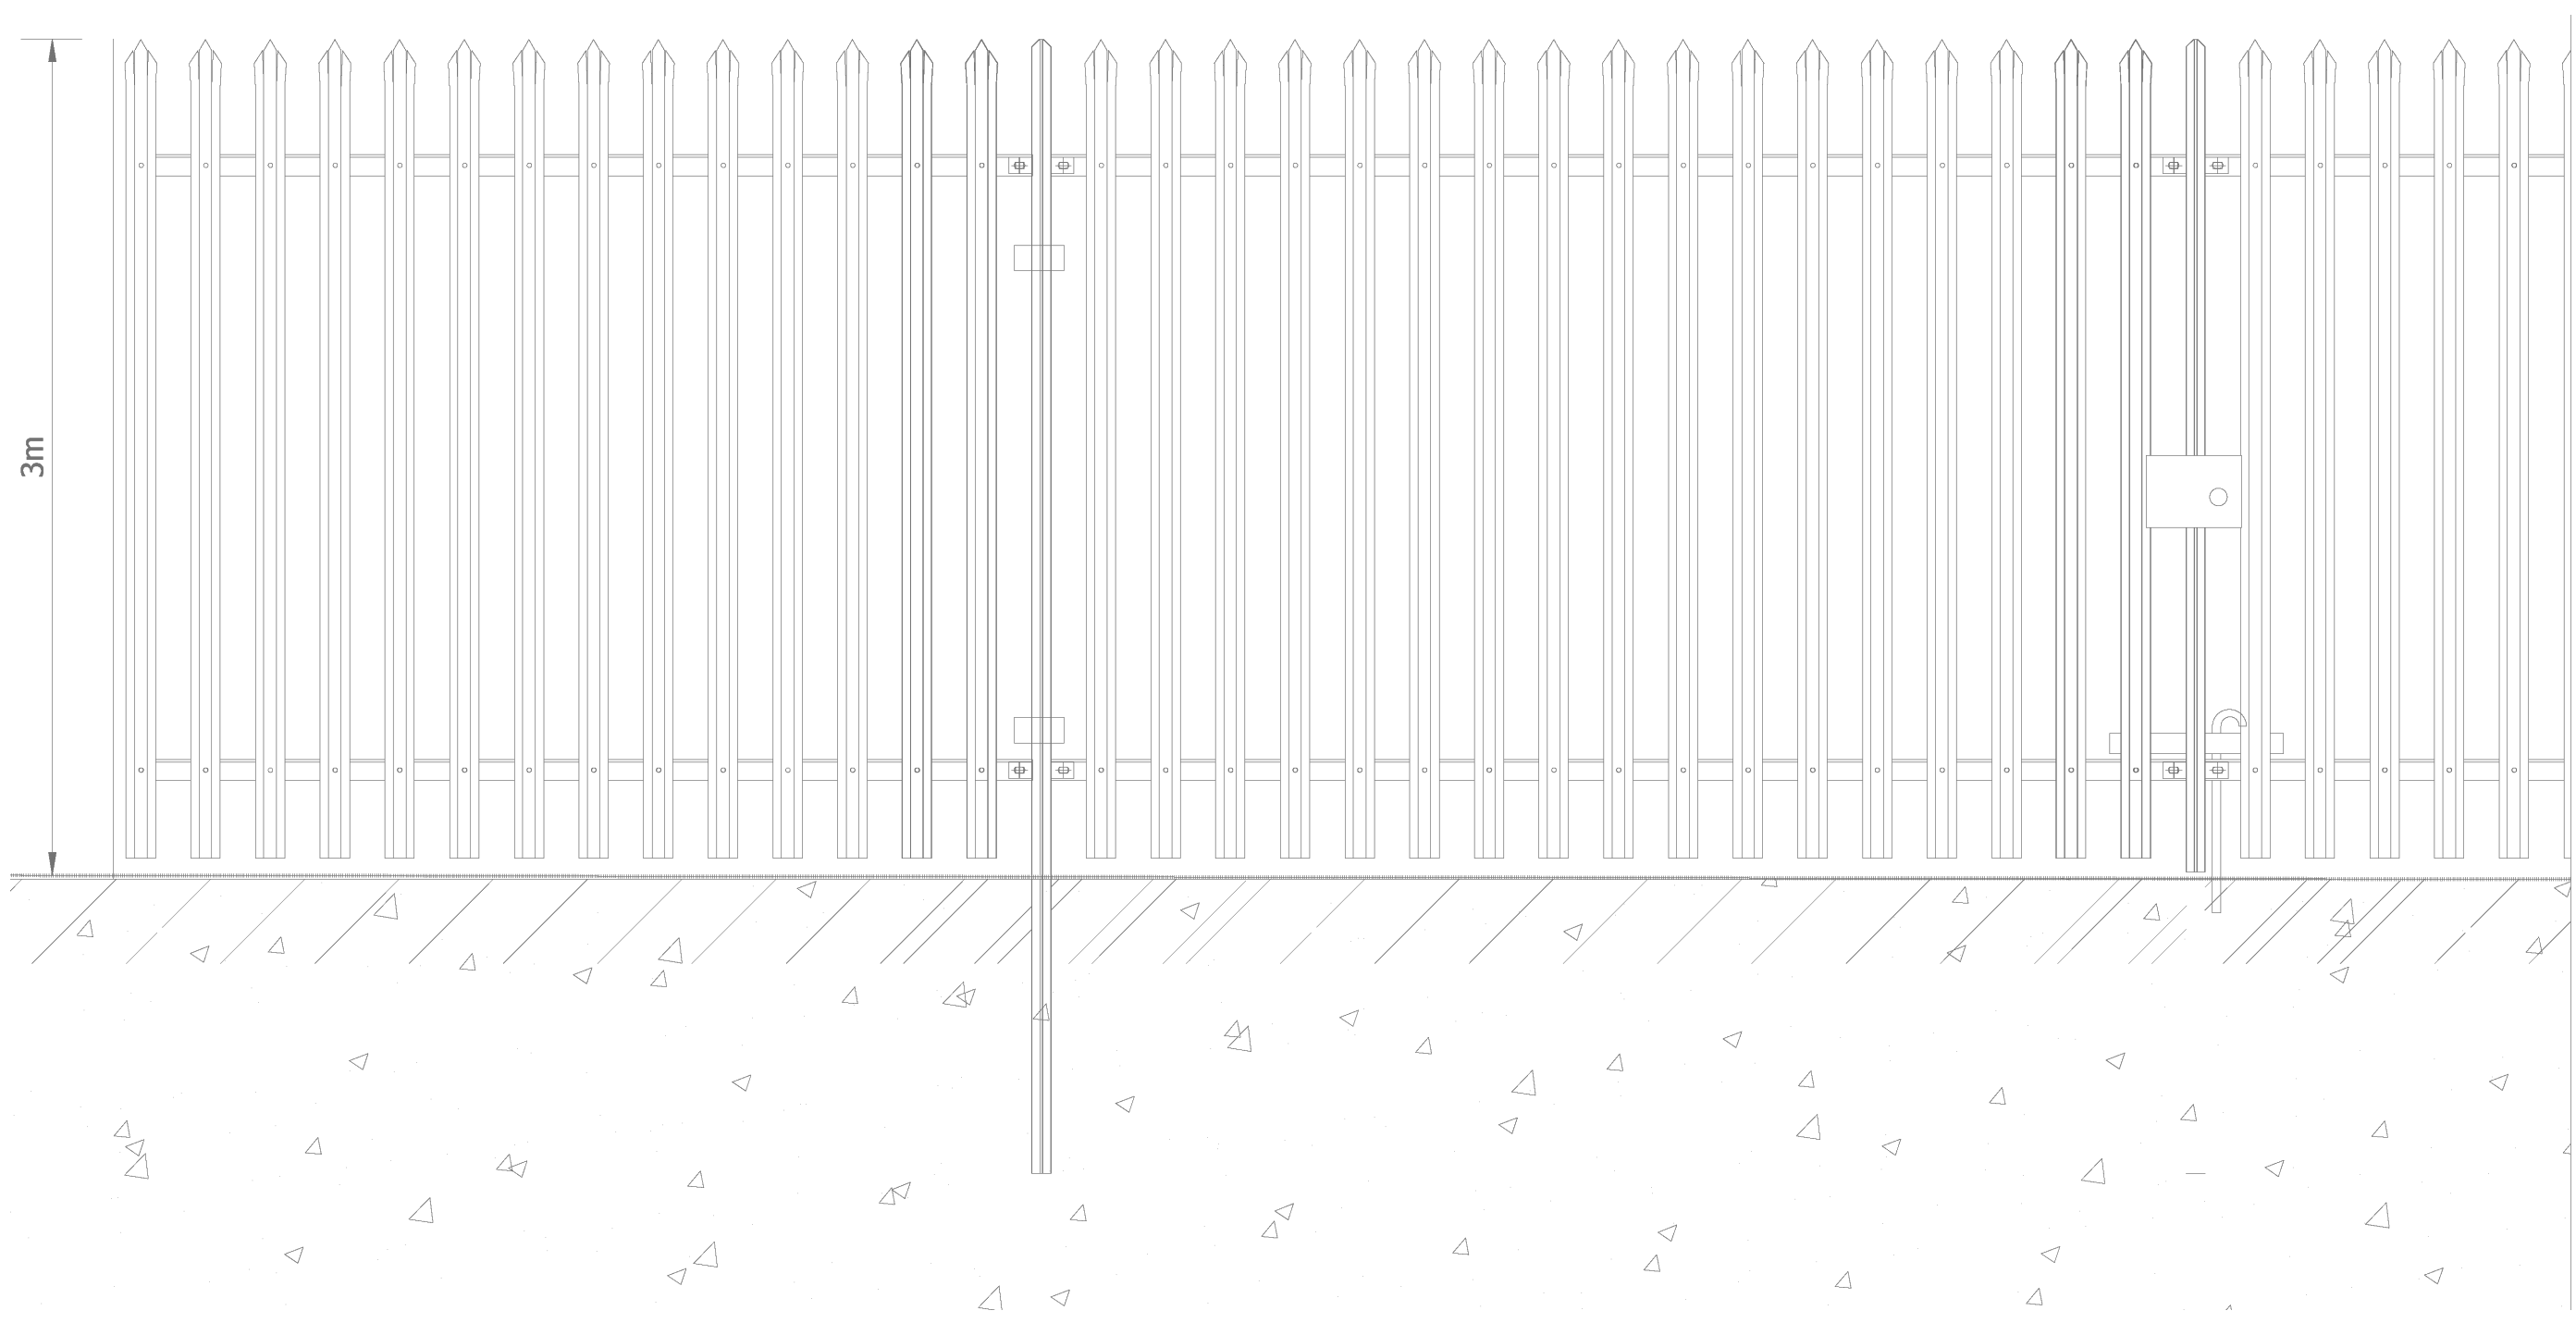

INDICATIVE SECURITY FENCE DETAIL
 SCALE 1:50

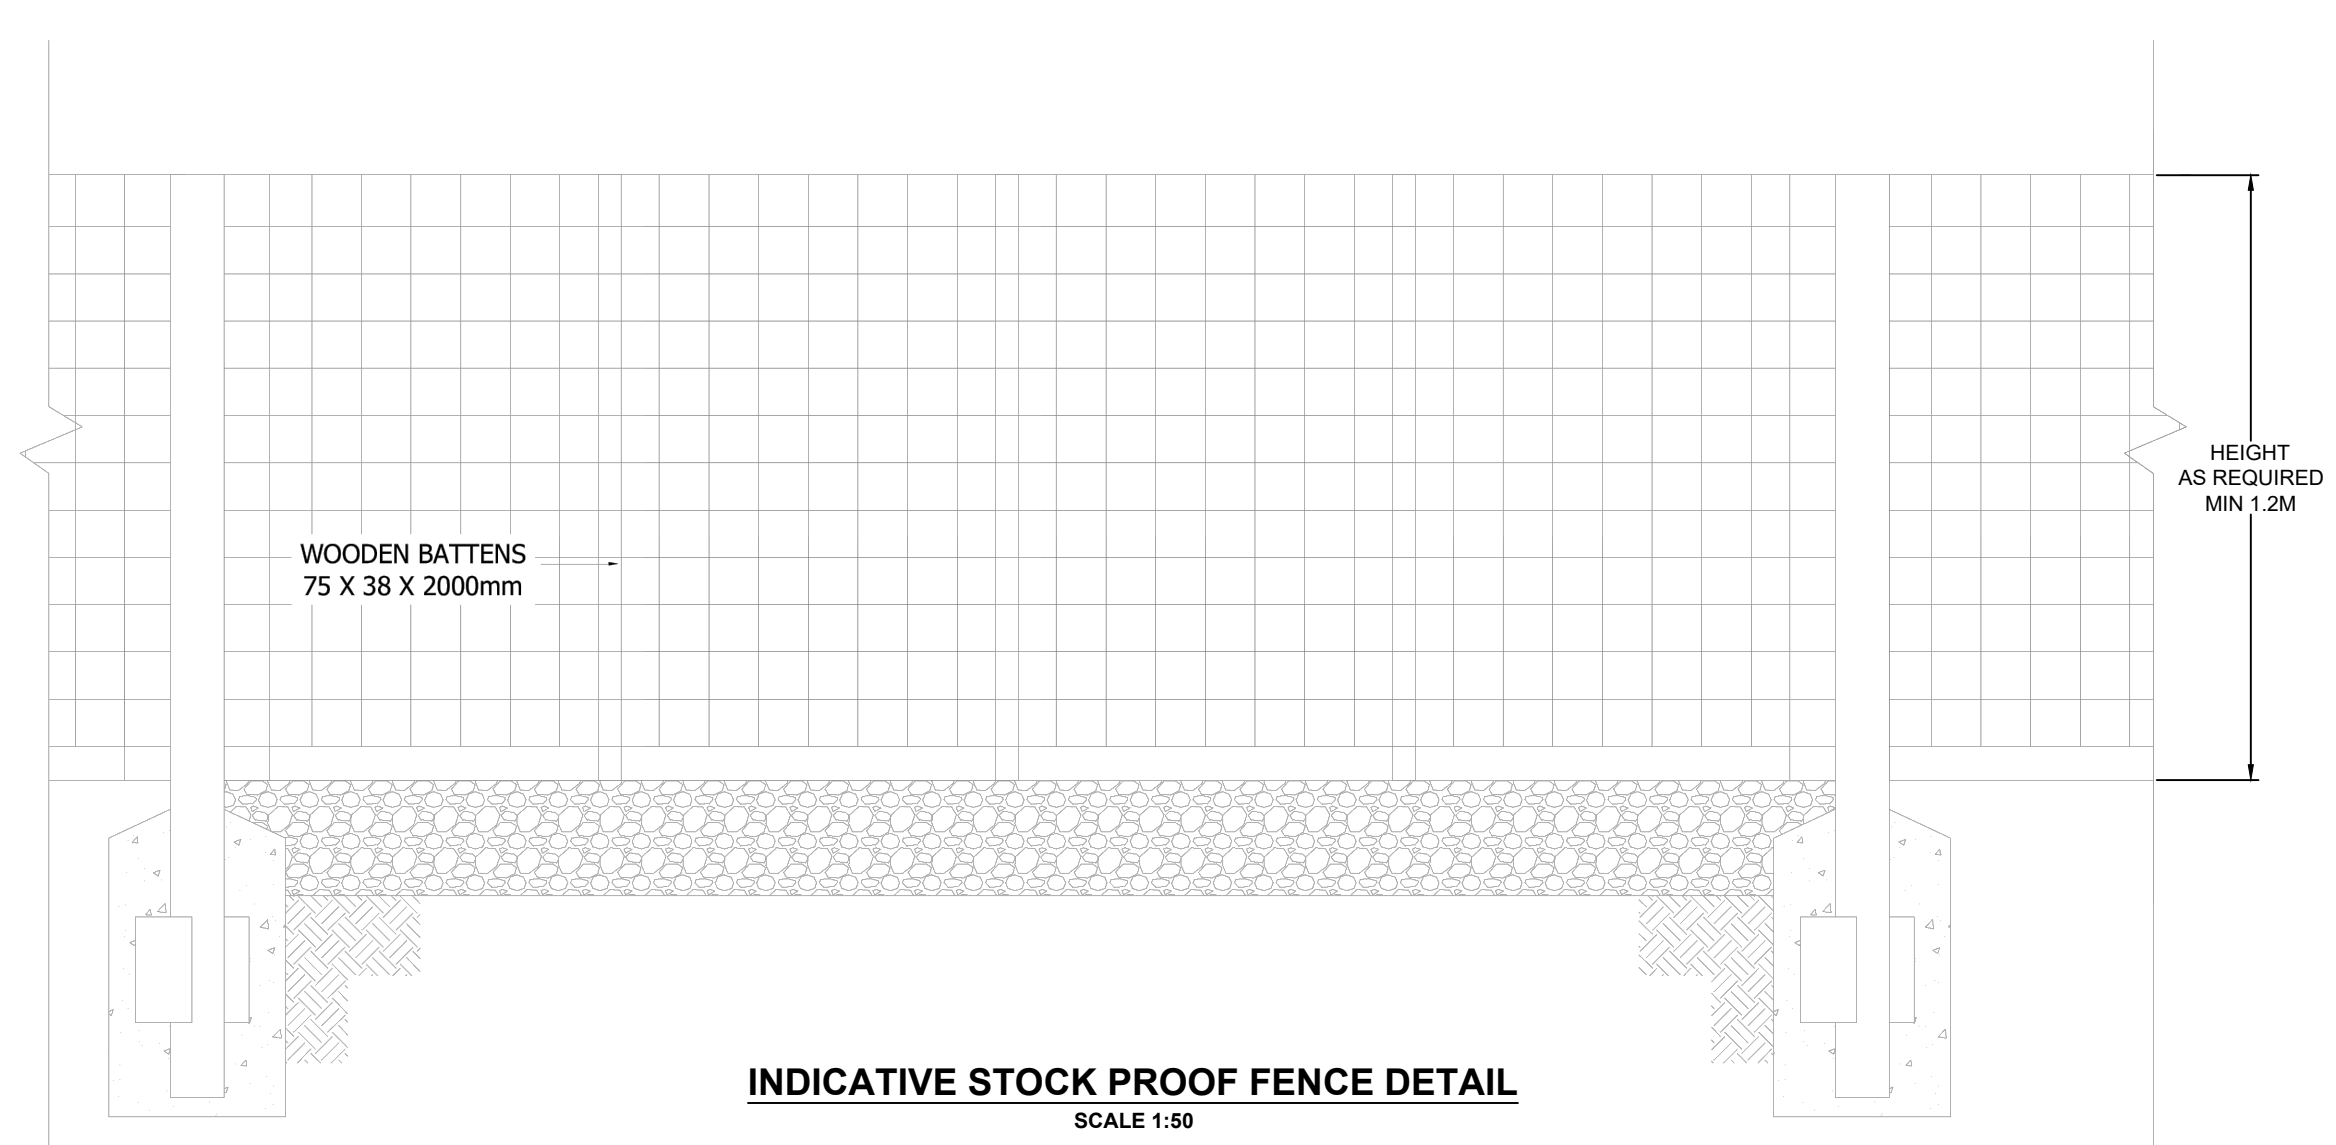

INDICATIVE STOCK PROOF FENCE DETAIL
 SCALE 1:50



HIVE
 ACCREGATES

SLR
 global environmental solutions

2nd and 3rd FLOORS
 15 MIDDLE PAVEMENT
 NOTTINGHAM
 NG1 7DX
 T: 01159 647290
 F: 01159 751576
 www.slronline.com

LOUND
 PLANNING APPLICATION
 TYPICAL SECTIONS FOR TEMPORARY
 HAUL ROAD & BOUNDARY TREATMENTS

019

Scale: 1:50 / 1:20 @ A1 Date: FEBRUARY 2023

403.000007.00001.12.0150.0_Temporary_Haul_Road.dwg