



Notes:

11/12/2023
\\naifs\NOTFS\Admin\Projects 2\HiveEnergy\1426403.000007.00001 - Lound Drawing Support\Tech\TD - max 3 characters - rename to suit\Draws\Final\Planning_Application_Nov_2023\403.000007.00001.12.033.P02_Example_Extraction_Method.dwg

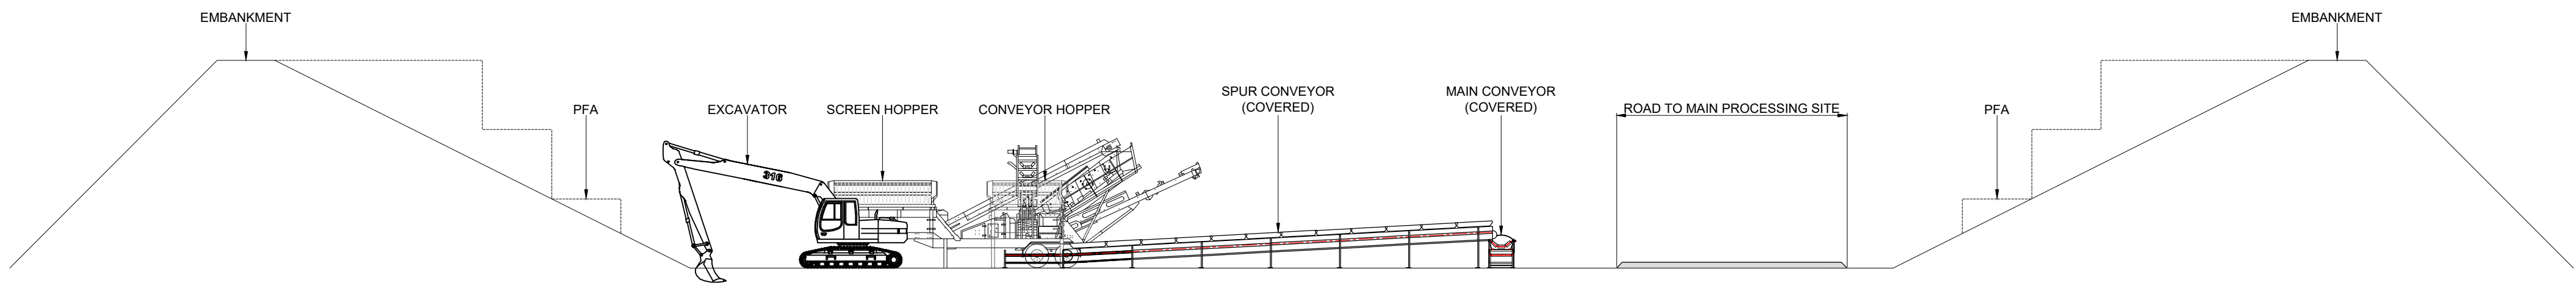

SECTION THROUGH TYPICAL METHOD OF EXTRACTION

SCALE 1:200

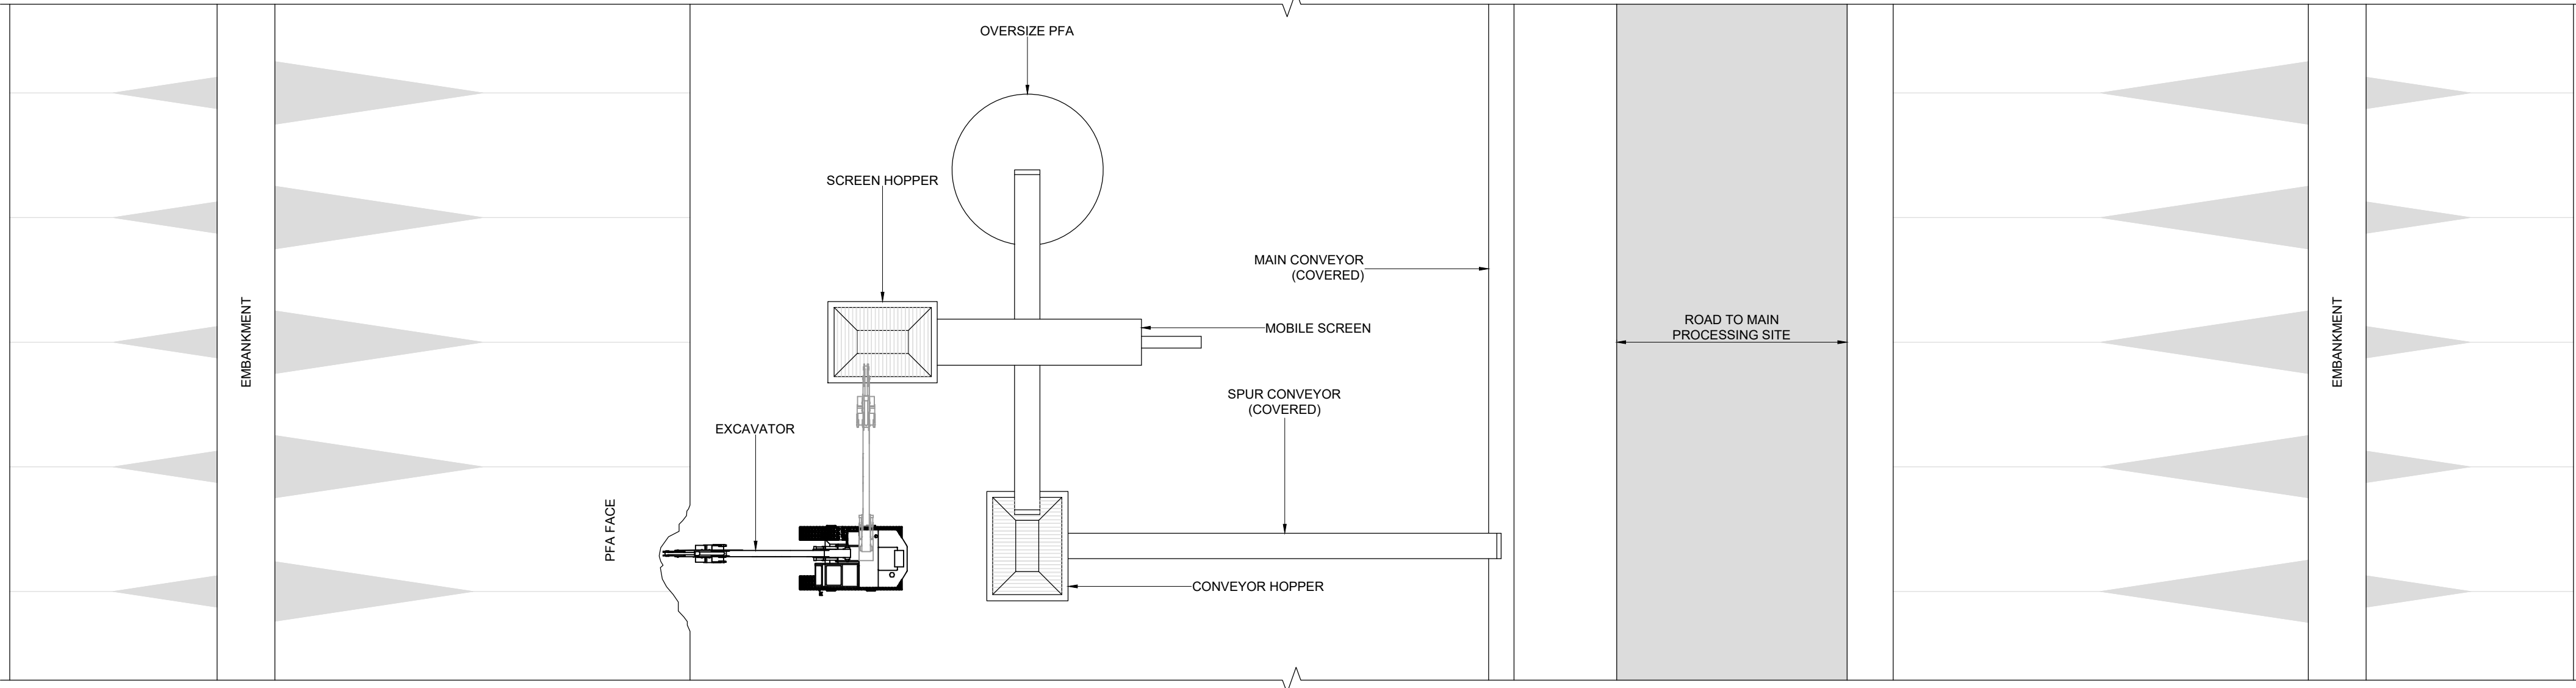

PLAN SHOWING TYPICAL METHOD OF EXTRACTION

SCALE 1:200

0	Planning Application Issue.	11/23	KW	MM	CL
Rev	Amendments	Date	By	Chk	Auth



www.slrconsulting.com

Drawing Status & Suitability Code
Planning Application



Client
Lound
Planning Application

Project
Example Extraction Method
Plan & Section

Scale 1:200	@ A2	SLR Project No. 403.000007.00001
Designed N/A	Drawn KW	Checked MM
Date N/A	Date 12/23	Date 12/23
Authorised CL	Date 12/23	Rev. 0
Drawing Number 033		

