


Produced By:	DM	Project Ref:	A4130
Checked By:	BM	Date:	21/12/2023

Figure 12.33
Embankment Removal: HRP1

Contains Ordnance Survey data © Crown copyright and database right 2021

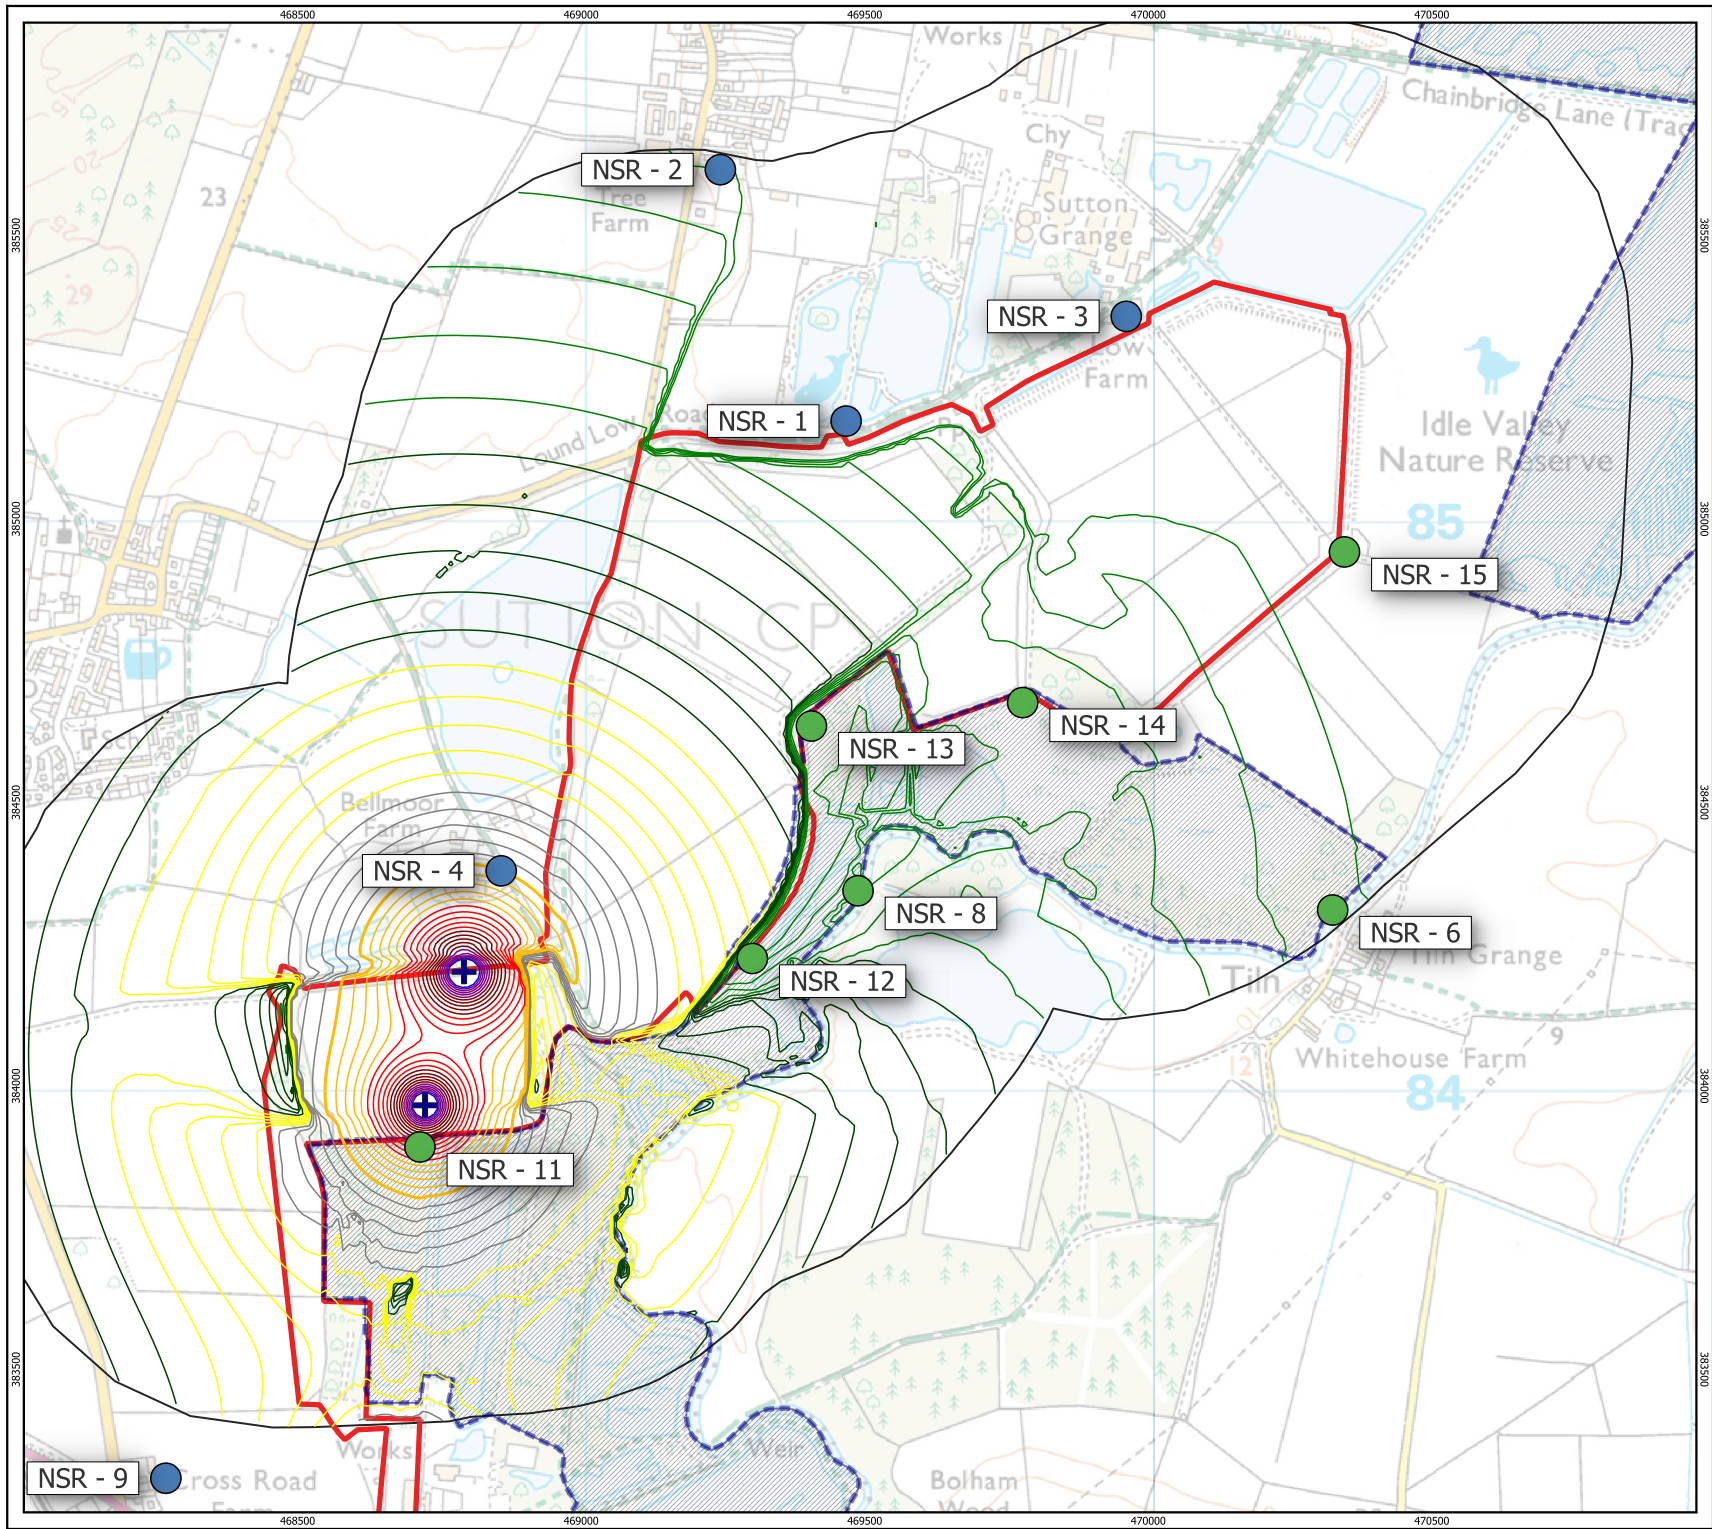

383500

468500 469000 469500 470000 470500

385500

384500

383500

385500

384500

383500