



Notes:

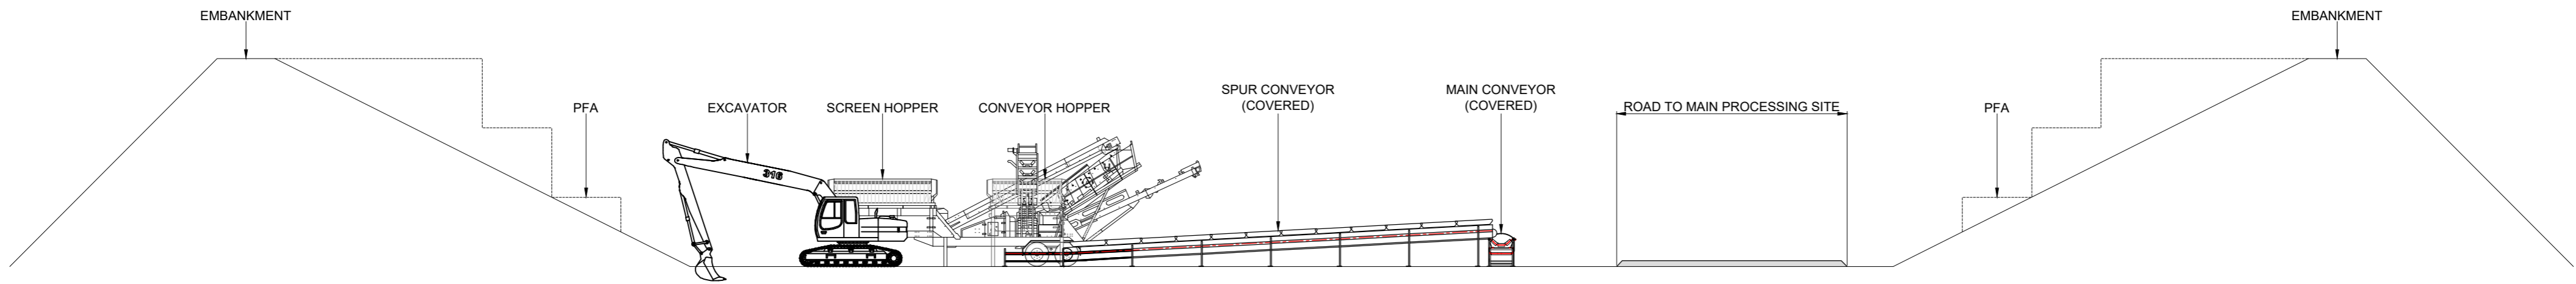

SECTION THROUGH TYPICAL METHOD OF EXTRACTION

SCALE 1:200

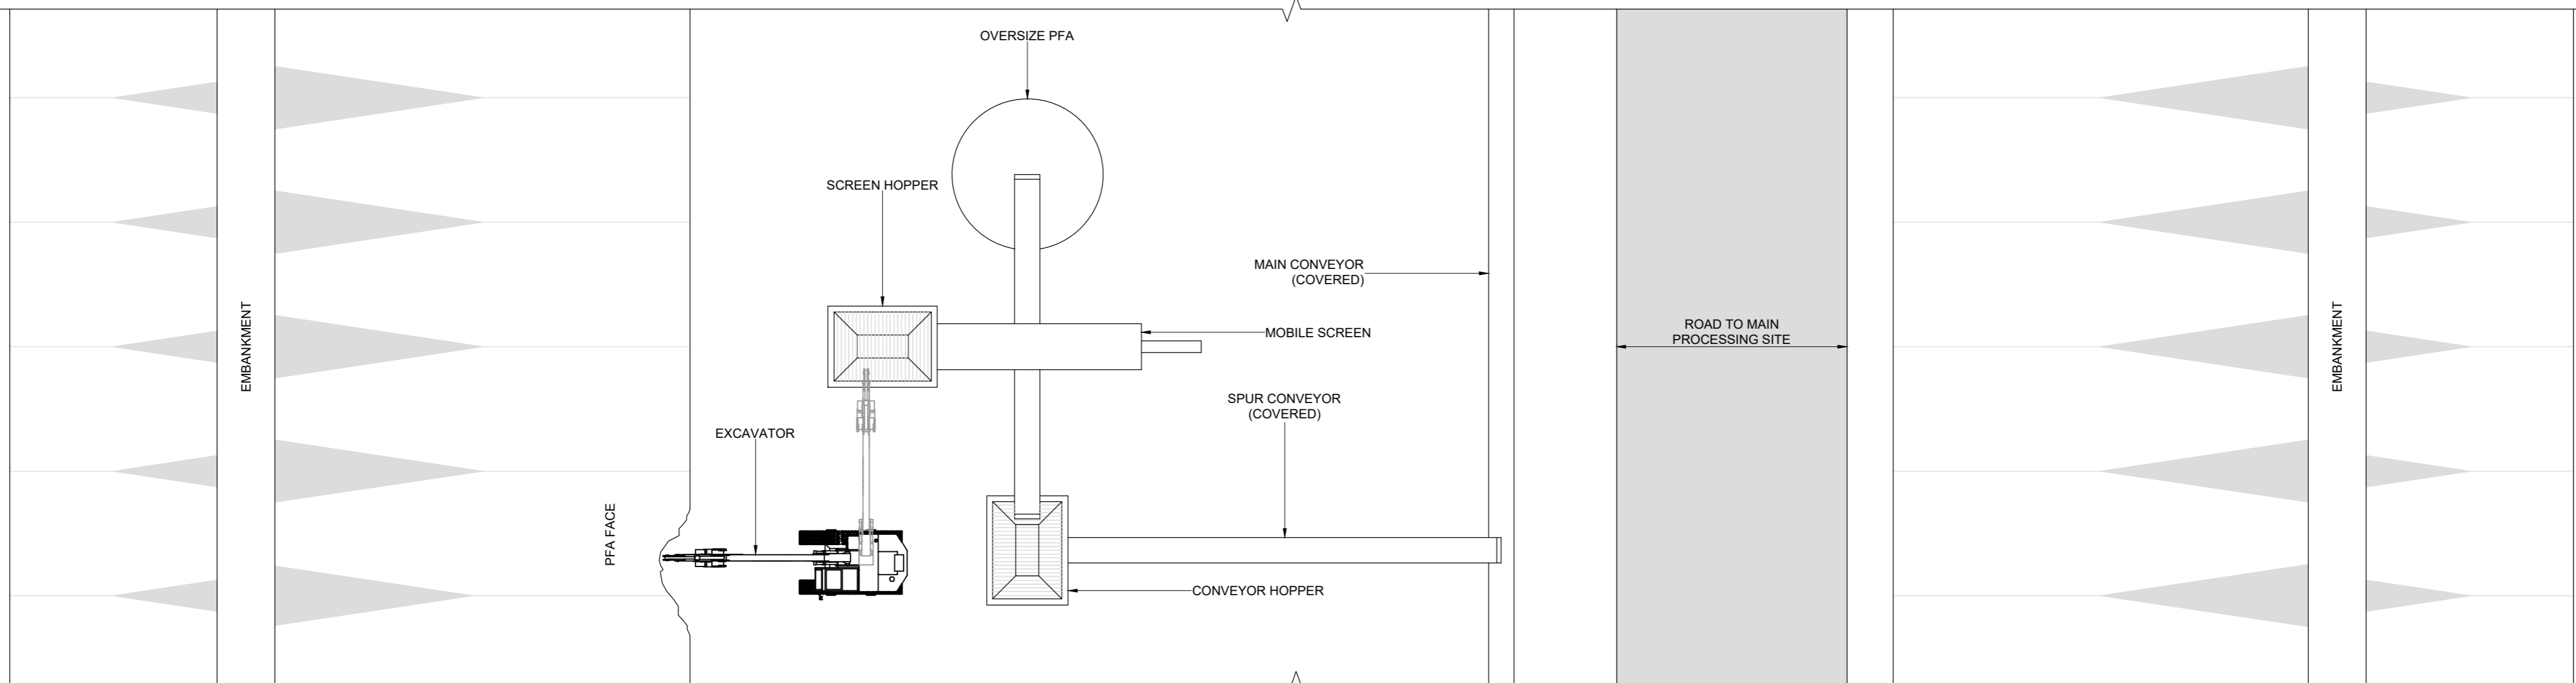

PLAN SHOWING TYPICAL METHOD OF EXTRACTION

SCALE 1:200

P01	ESA Chapter Issue.	12/23	KW	MM	CL
Rev	Amendments	Date	By	Chk	Auth



www.slrconsulting.com

Drawing Status & Suitability Code
ESA Chapter



Project
Lound
ESA Chapter

Drawing Title
Example Extraction Method
Plan & Section

Scale 1:200	@ A2	SLR Project No. 403.000007.00001
----------------	------	-------------------------------------

Designed N/A	Drawn KW	Checked MM	Authorised CL
-----------------	-------------	---------------	------------------

Date N/A	Date 12/23	Date 12/23	Date 12/23
-------------	---------------	---------------	---------------

Drawing Number FIG 5.2	Rev. P01
----------------------------------	--------------------

