



SCHEMATIC CROSS-SECTION
NOT TO SCALE

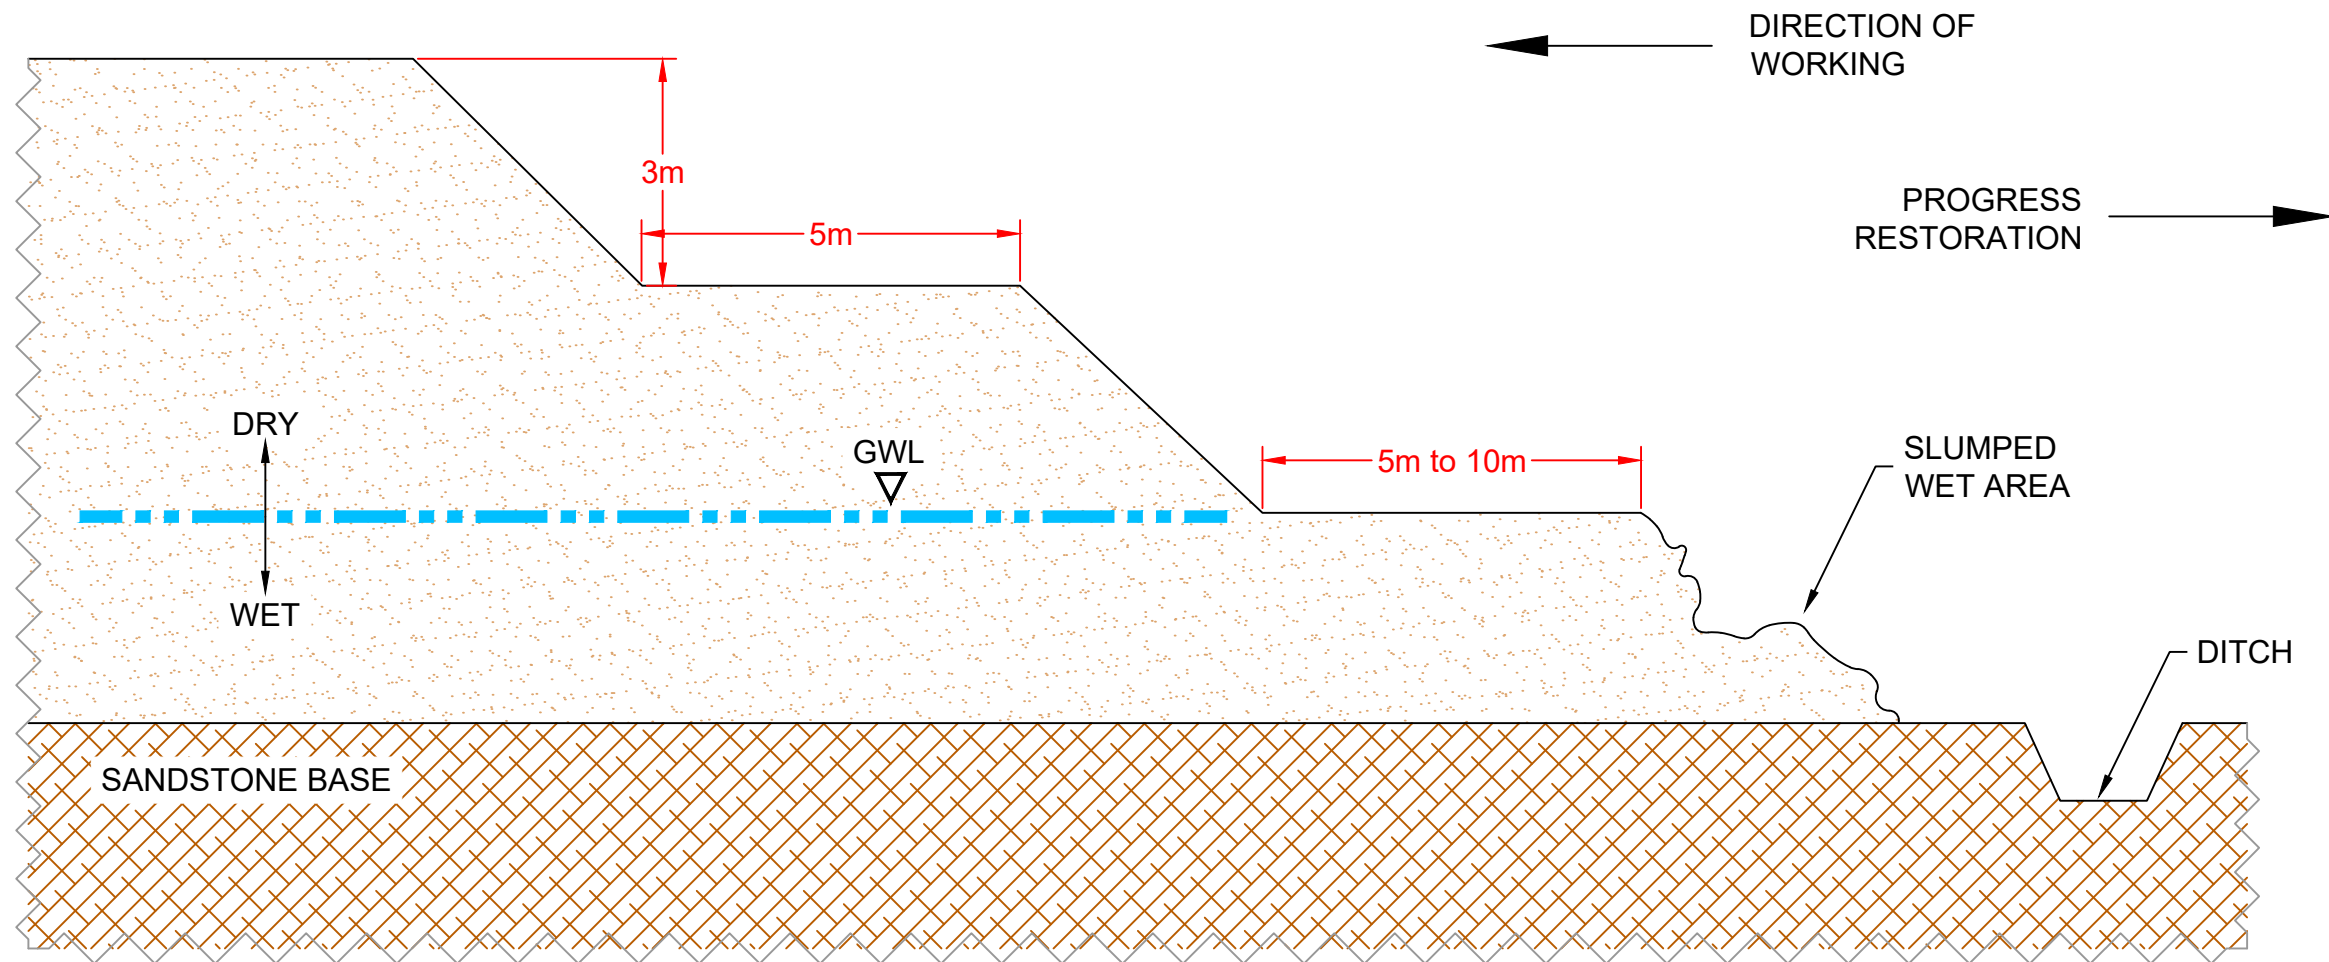

Plot Date : 03 February 2023 14:29:05
File Name : Y:\CAD\4092 LOUND ASH EXTRACTION\01-WORKING\01_01-DRAWINGS\4092-DR-P-0005

Project Title RETFORD CIRCULAR ECONOMY PROJECT	Drawing Title SCHEMATIC CROSS-SECTION OF THE EXCAVATION AREA	Purpose of issue PRELIMINARY				THIS DOCUMENT HAS BEEN PREPARED IN ACCORDANCE WITH THE SCOPE OF ARCUS' APPOINTMENT WITH ITS CLIENT AND IS SUBJECT TO THE TERMS OF THAT APPOINTMENT. ARCUS ACCEPTS NO LIABILITY FOR ANY USE OF THIS DOCUMENT OTHER THAN BY ITS CLIENT AND ONLY FOR THE PURPOSES FOR WHICH IT WAS PREPARED AND PROVIDED	Arcus Consultancy Services 7th Floor 144 West George Street Glasgow, G2 2HG Tel: +44 (0)141 221 9997 Fax: +44 (0)141 221 5610 www.arcusconsulting.co.uk	
		Designed -	Drawn RC	Checked TA	Approved TA			
Client LOUND HIVE LTD		Arcus Internal Project No. 4092	Date 03.02.23					
		Scale @ A3 NTS						