

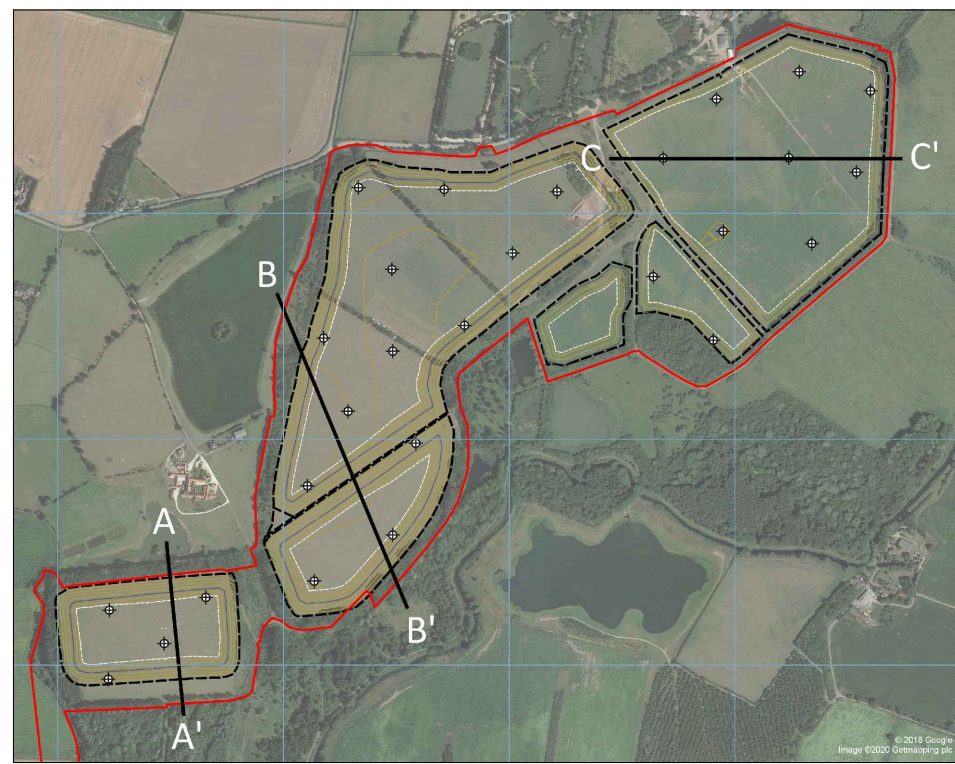
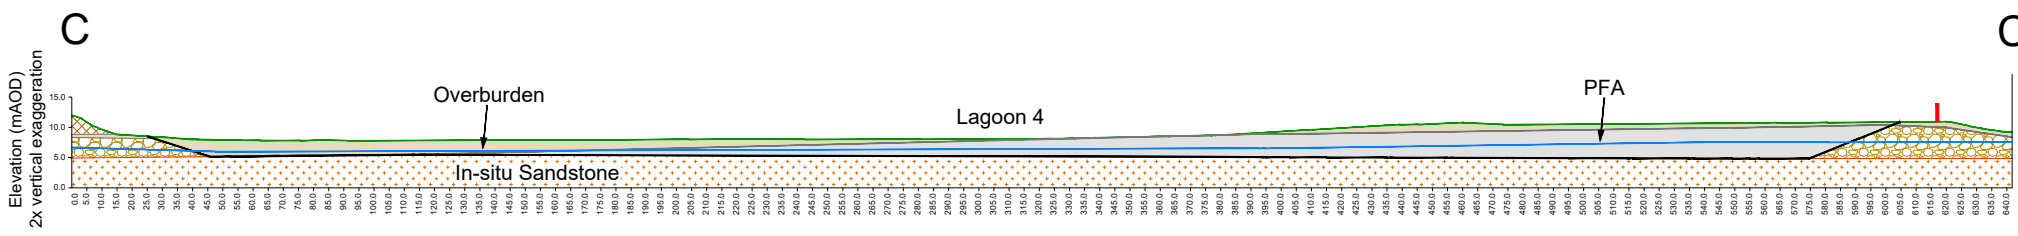


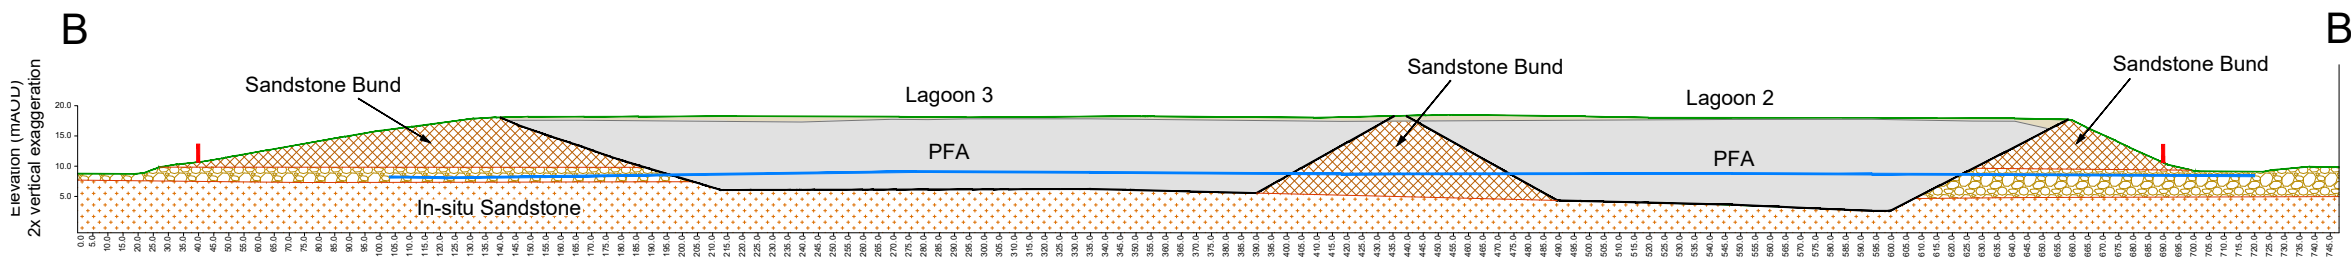


RETFORD CIRCULAR ECONOMY PROJECT
TECHNICAL APPENDIX 4.2 GEOLOGICAL CROSS SECTION FIGURE

FEBRUARY 2023

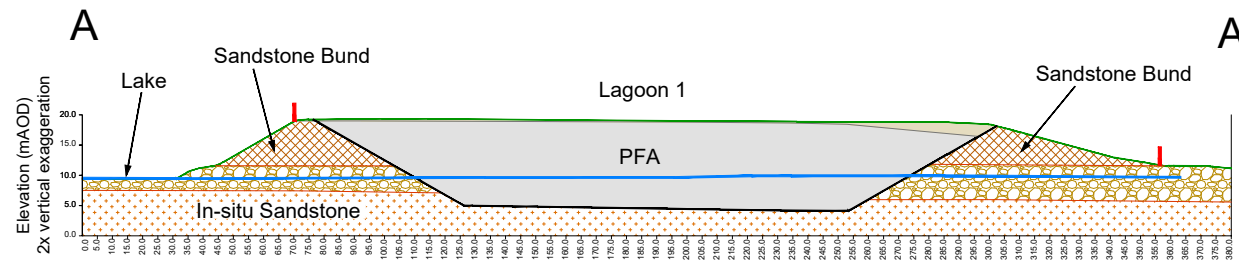

LEGEND

- | SITE BOUNDARY
- TOPOGRAPHY
- GROUNDWATER ESTIMATED AT TIME OF DRILLING
- LIMIT OF PFA
- PFA
- OVERBURDEN
- SAND & GRAVEL
- SANDSTONE
- SANDSTONE BUND

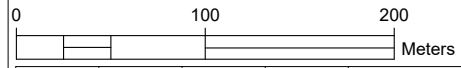

Revision	By	Chk'd By	Date	Comments



SLR

3RD FLOOR
THE BREW HOUSE
JACOB STREET
BRISTOL, BS2 0EQ

T: 01179 064280
www.slrconsulting.com

Site
RET FORD CIRCULAR
ECONOMY PROJECT

Project
PFA RESOURCES ASSESSMENT

Drawing Title
CROSS SECTIONS

Scale
1:4000@ A3

Date
FEBRUARY 2023

Drawing Number
018

Revision
0

FINAL