
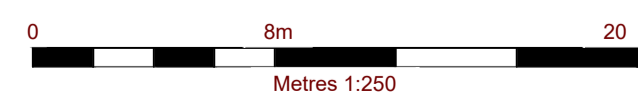


NOTES
 1. ALL MEASUREMENTS ARE IN METRES UNLESS OTHERWISE SPECIFIED.

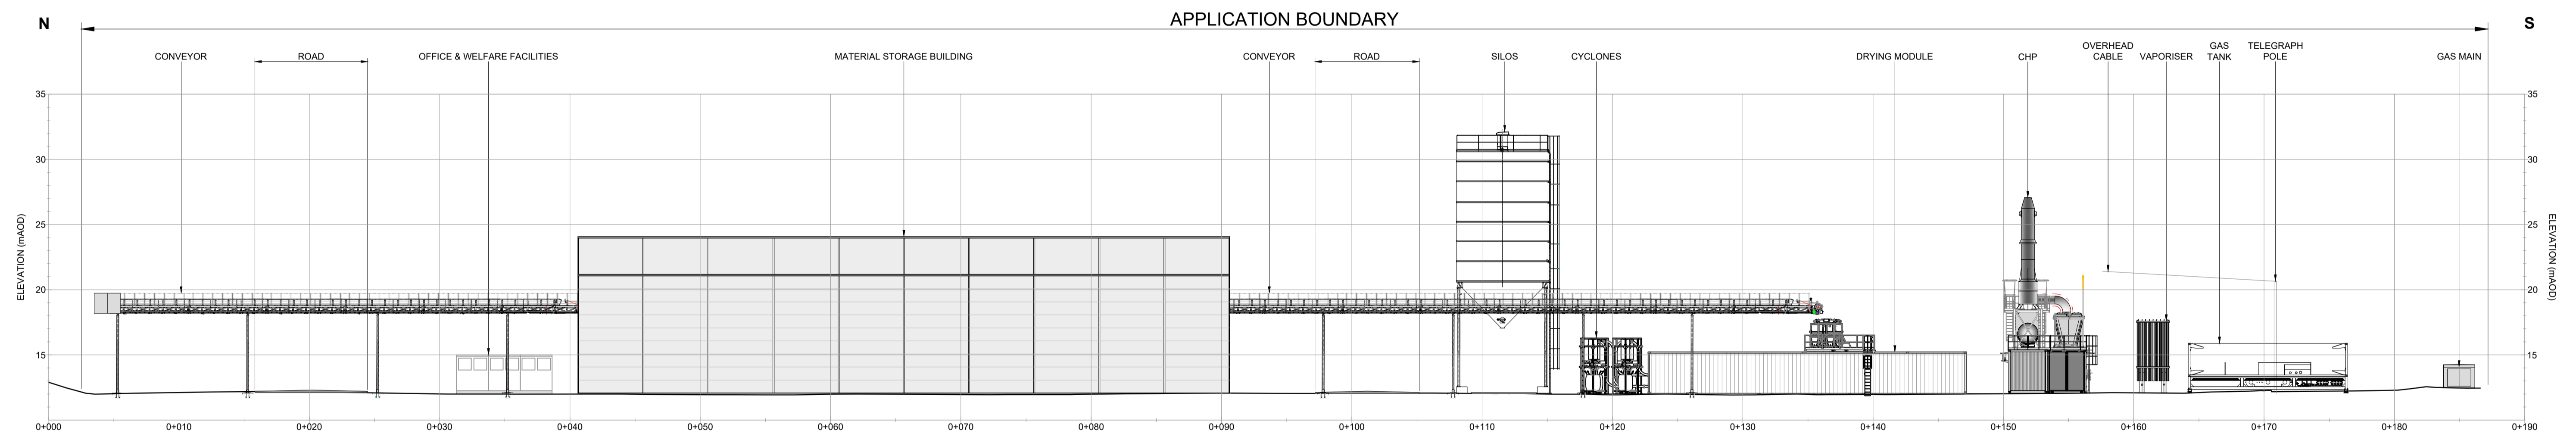

HIVE AGGREGATES	
SLR global environmental solutions	2 nd and 3 rd FLOORS 15 MIDDLE PAVEMENT NOTTINGHAM NG1 7DX T: 01159 547290 F: 01159 751576 www.slrcoupling.com
LOUND PLANNING APPLICATION MAIN PROCESSING PLANT SITE CROSS-SECTION 009	
Scale 1:250 @ A1	Date FEBRUARY 2023

403.000007.0000.1.2.009.0_Cross-Section.dwg