


Notes:
1. All measurements are in metres unless otherwise specified.

06/11/2023

\\nauf\NOTES\Admin\Projects 2\HiveEnergy\403-11428\403.000007.00001 - Lound Drawing Support\Tech\TD - max.3 characters - rename to suit\Drawings\Final\Planning_Application_Nov_2023\403.000007.00001.12.009.P01_Cross_Section.dwg

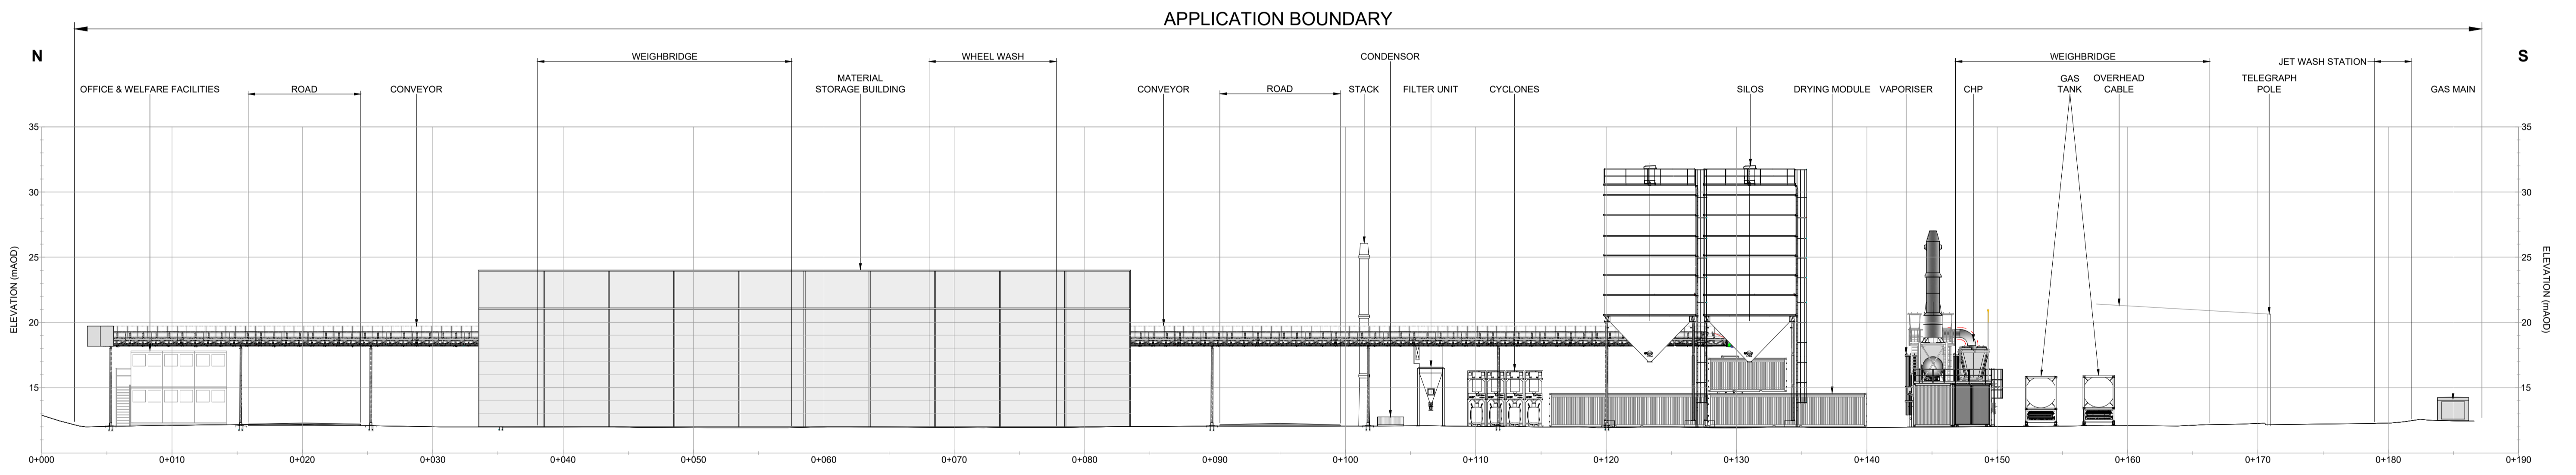

P01	Planning Application Issue.	20/10/23	KW	MM	CL
Rev	Amendments	Date	By	Chk	Auth



Drawing Status & Suitability Code
Planning Application



Client
Lound
Planning Application

Drawing Title
Main Processing Plant
Cross Section

Scale: 1:250 @ A1 SLR Project No. 403.000007.00001

Designed	Drawn	Checked	Authorised
N/A	KW	MM	CL
Date	Date	Date	Date
N/A	11/23	11/23	11/23

Drawing Number: **009** Rev: **P01**

