



SECTION THROUGH TYPICAL WET WORKING EXTRACTION METHOD
SCALE 1:200

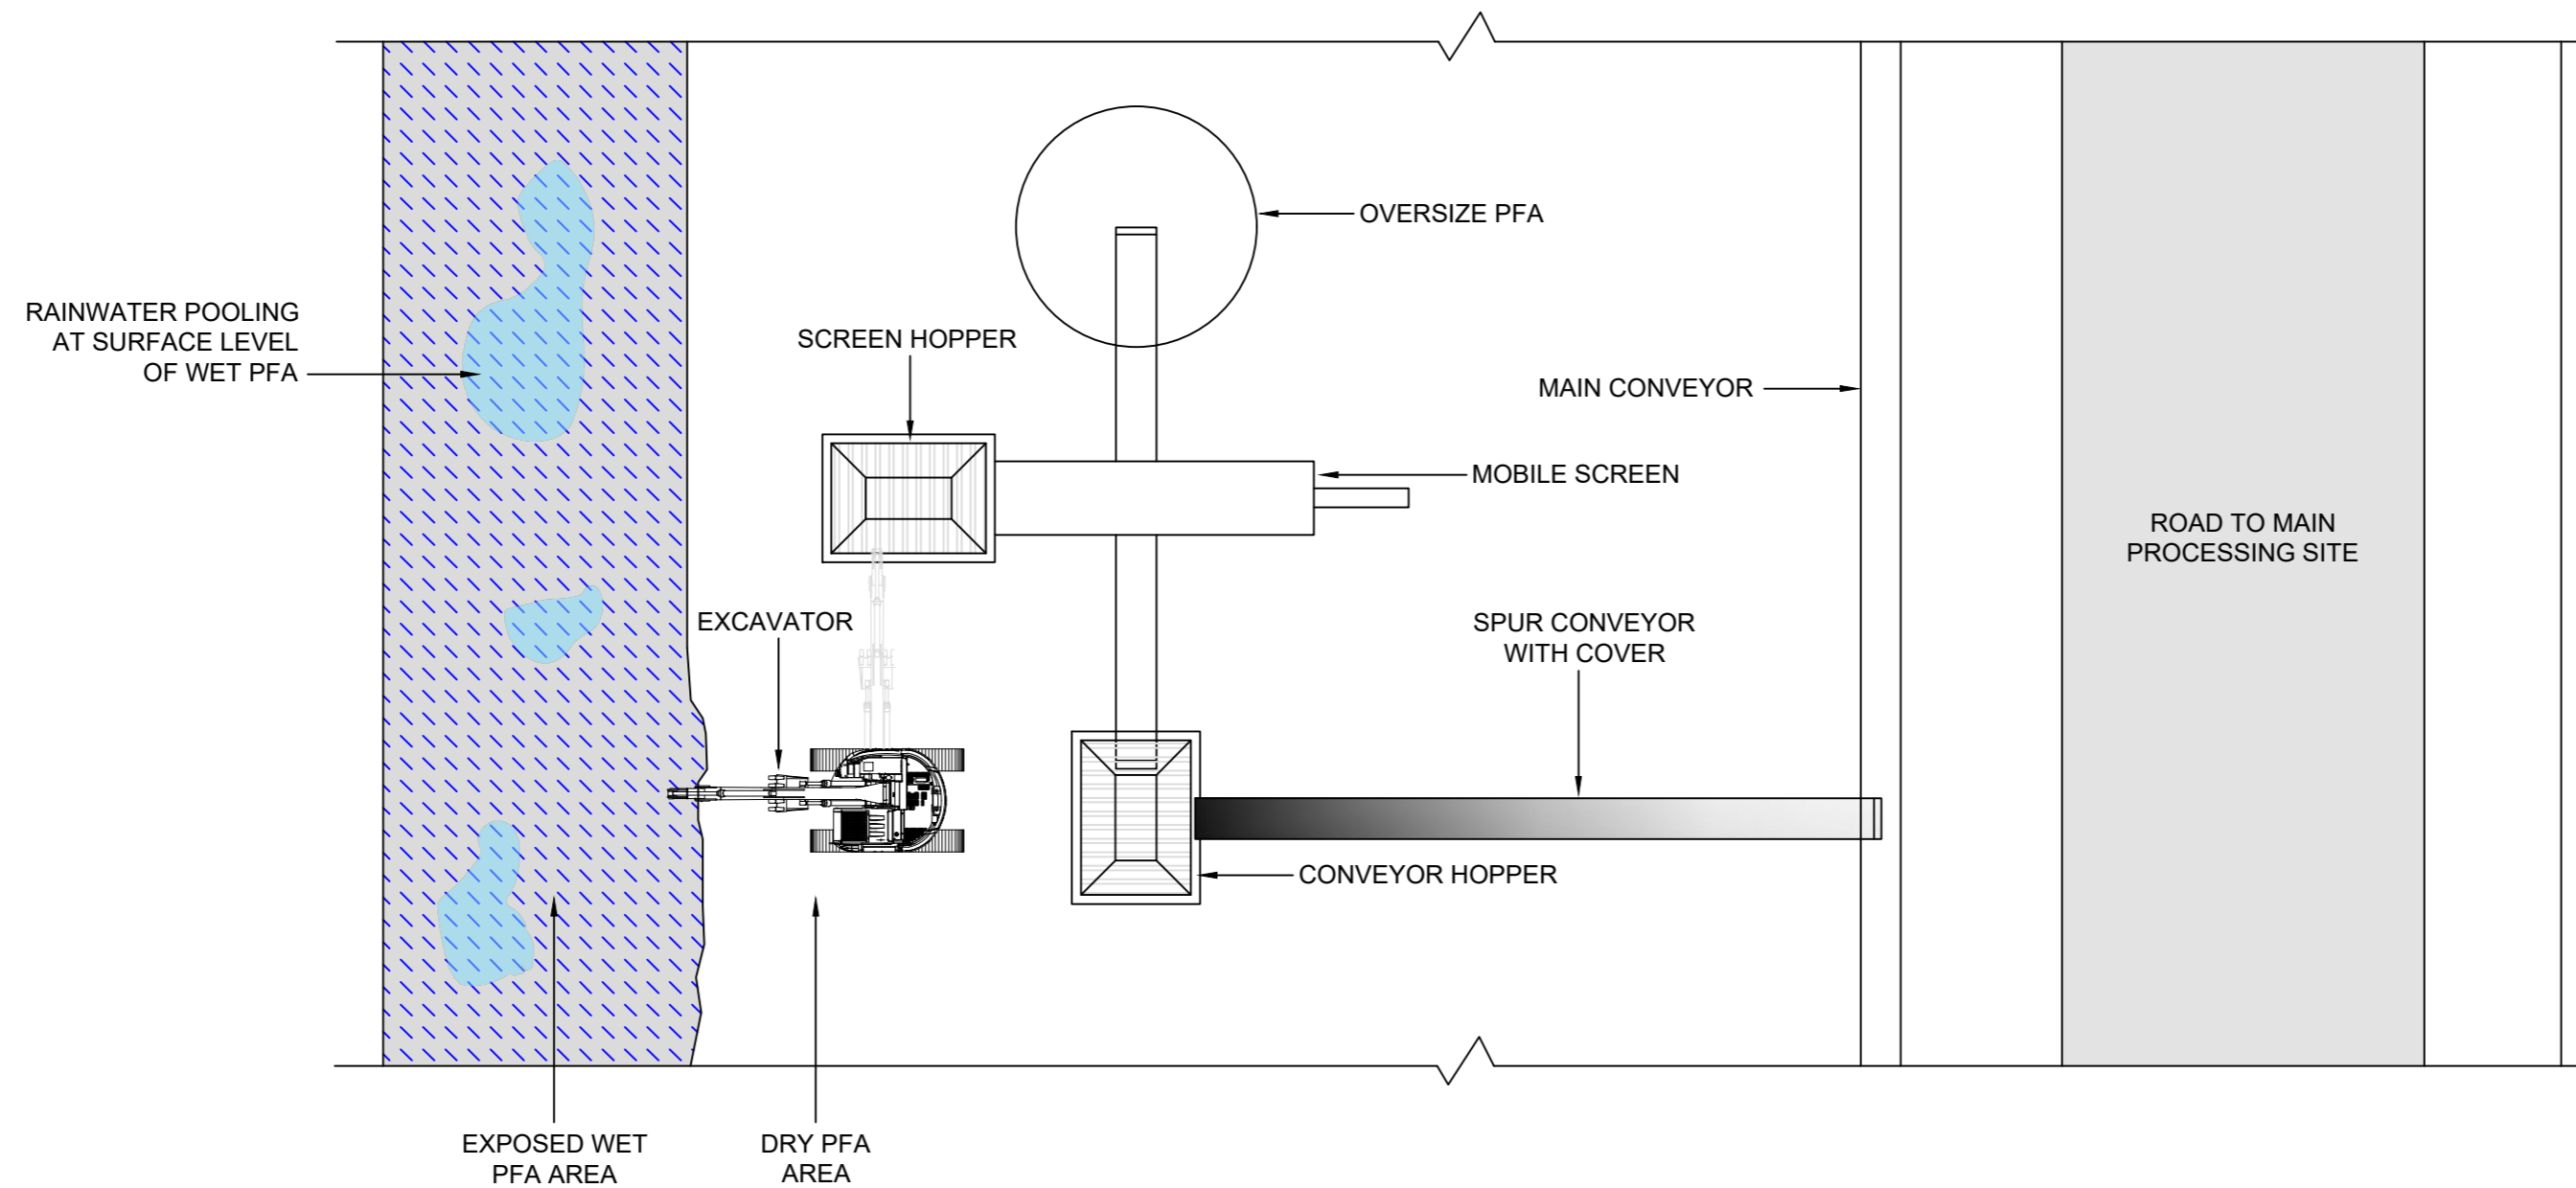

PLAN SHOWING TYPICAL WET WORKING EXTRACTION METHOD
SCALE 1:200

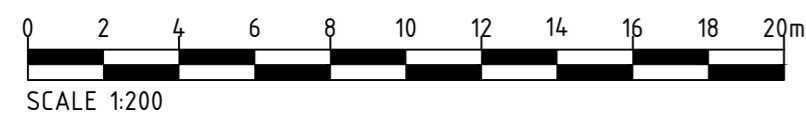

File Name: P:\02\1922_LOUND HIVE EXTRACT\DWG\14 NOVEMBER 2013 12:58:44 - DRAWINGS\4092_DR_P_0009.P1

Client RETFORD CIRCULAR ECONOMY PROJECT				Purpose of issue PRELIMINARY		Project Title LOUND HIVE LTD		Drawing Title FIGURE 5.3 INDICATIVE WET WORKING PROCESS		Designed - ERM Internal Project No. 0695864 Scale @ A1 1:200		Drawn RC Checked RC Approved LM Date 14.11.23		Environmental Resources Management (ERM) 2nd Floor 144 West George Street Glasgow, G2 2HG Tel: +44 (0) 20 3206 5440 www.erm.com			
Revision Details				Safety, Health and Environmental Information Box		NOTES 1. THIS DRAWING IS TO BE READ IN CONJUNCTION WITH ALL OTHER RELEVANT DOCUMENTATION. 2. DO NOT SCALE FROM THIS DRAWING. USE ONLY PRINTED DIMENSIONS. 3. ALL DIMENSIONS, CHANGES, LEVELS AND COORDINATES ARE IN METRES UNLESS DEFINED OTHERWISE. 4. THIS DRAWING IS TO BE READ IN CONJUNCTION WITH THE PROJECT HEALTH & SAFETY FILE FOR ANY IDENTIFIED POTENTIAL RISKS.		Drawing Number 4092_DR_P_0009		Rev 1		This document has been prepared in accordance with the scope of ERM's appointment with its client and is subject to the terms of that appointment. ERM accepts no liability for any use of this document other than by its client and only for the purposes for which it was prepared and provided.					